
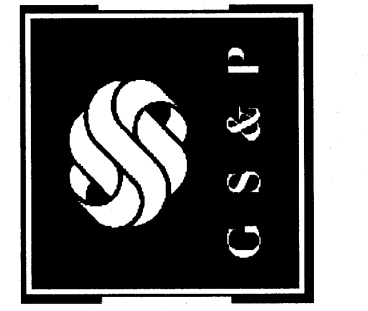




revisions

1	10/23/07	APPENDIX No.1
2	10/23/07	APPENDIX No.4
3	10/23/07	BULLETIN No.1
4	10/23/07	BULLETIN No.2
5	10/23/07	BULLETIN No.3


3660 embassy parkway
akron, ohio 44333
tel. 330.666.5770
fax. 330.666.8812
web site www.mann-architects.com

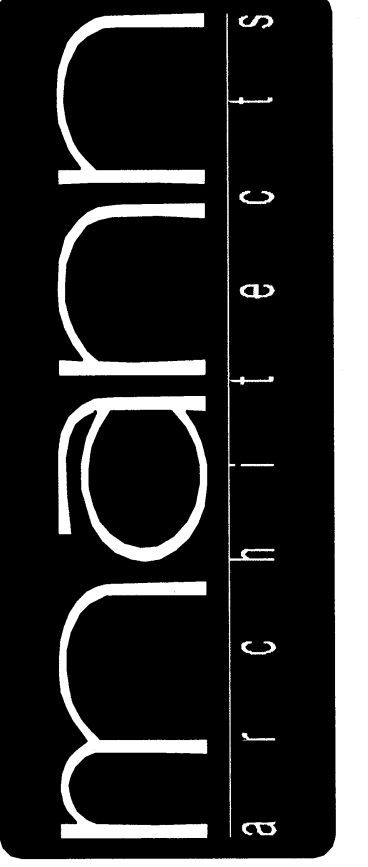


drawing
EXTERIOR ELEVATIONS
project no. 11426
date OCTOBER 23, 2007
scale AS NOTED
PROJECT
COLUMBUS ONCOLOGY
JACKSONWAY PROFESSIONAL BUILDING
810 JACKSONWAY AVENUE SUITE A
COLUMBUS, OHIO 43214-2329

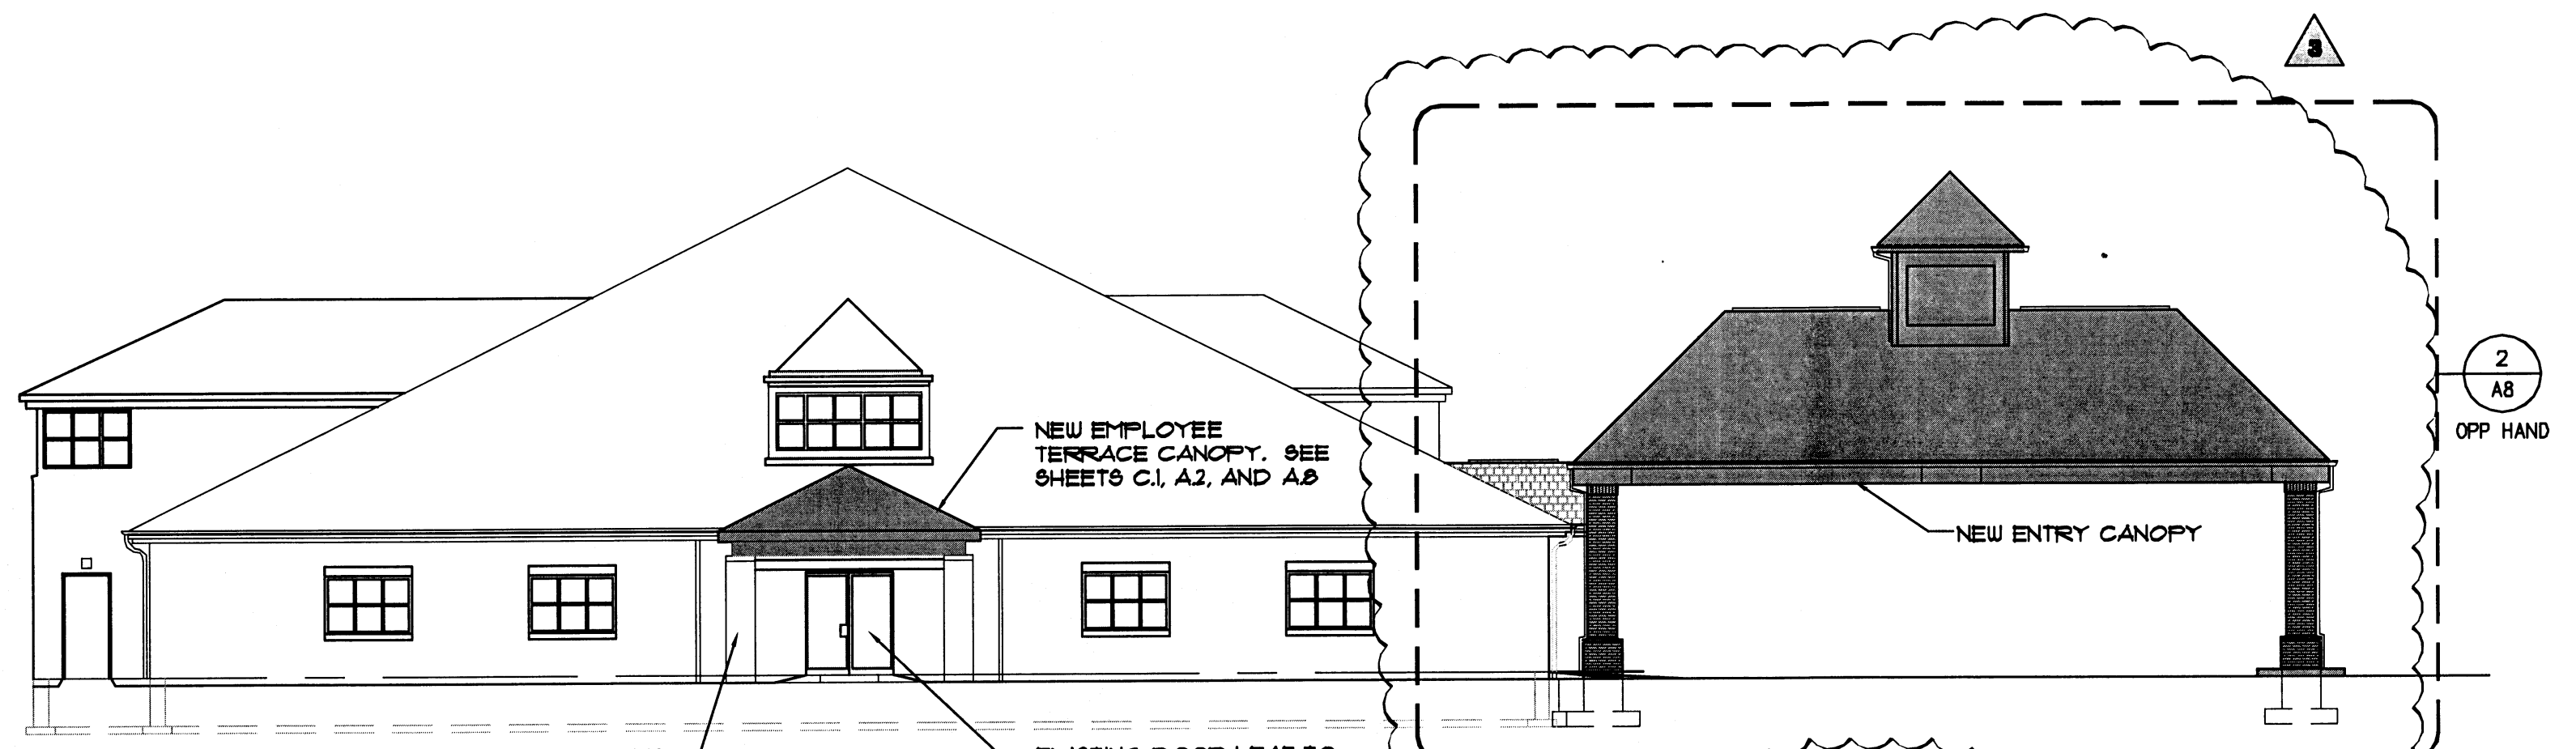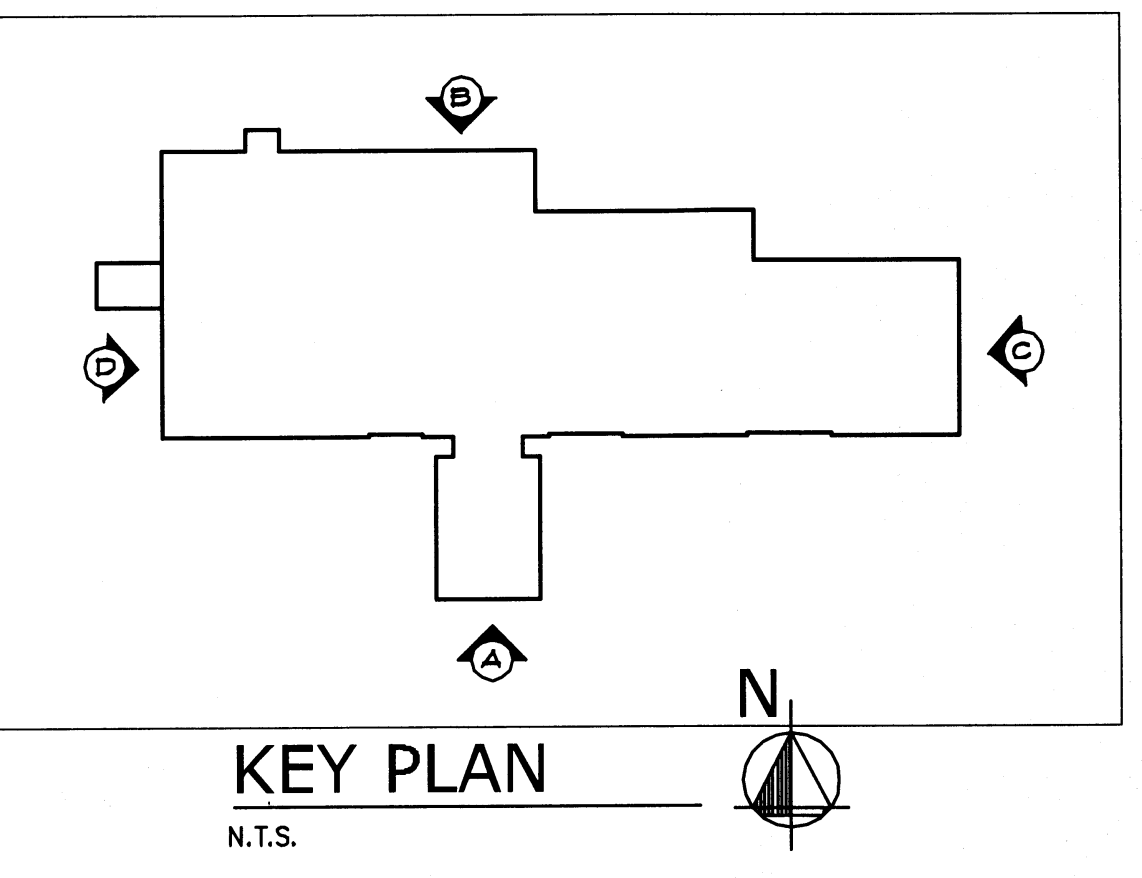

WEST ELEVATION
SCALE 3/32" = 1'-0"

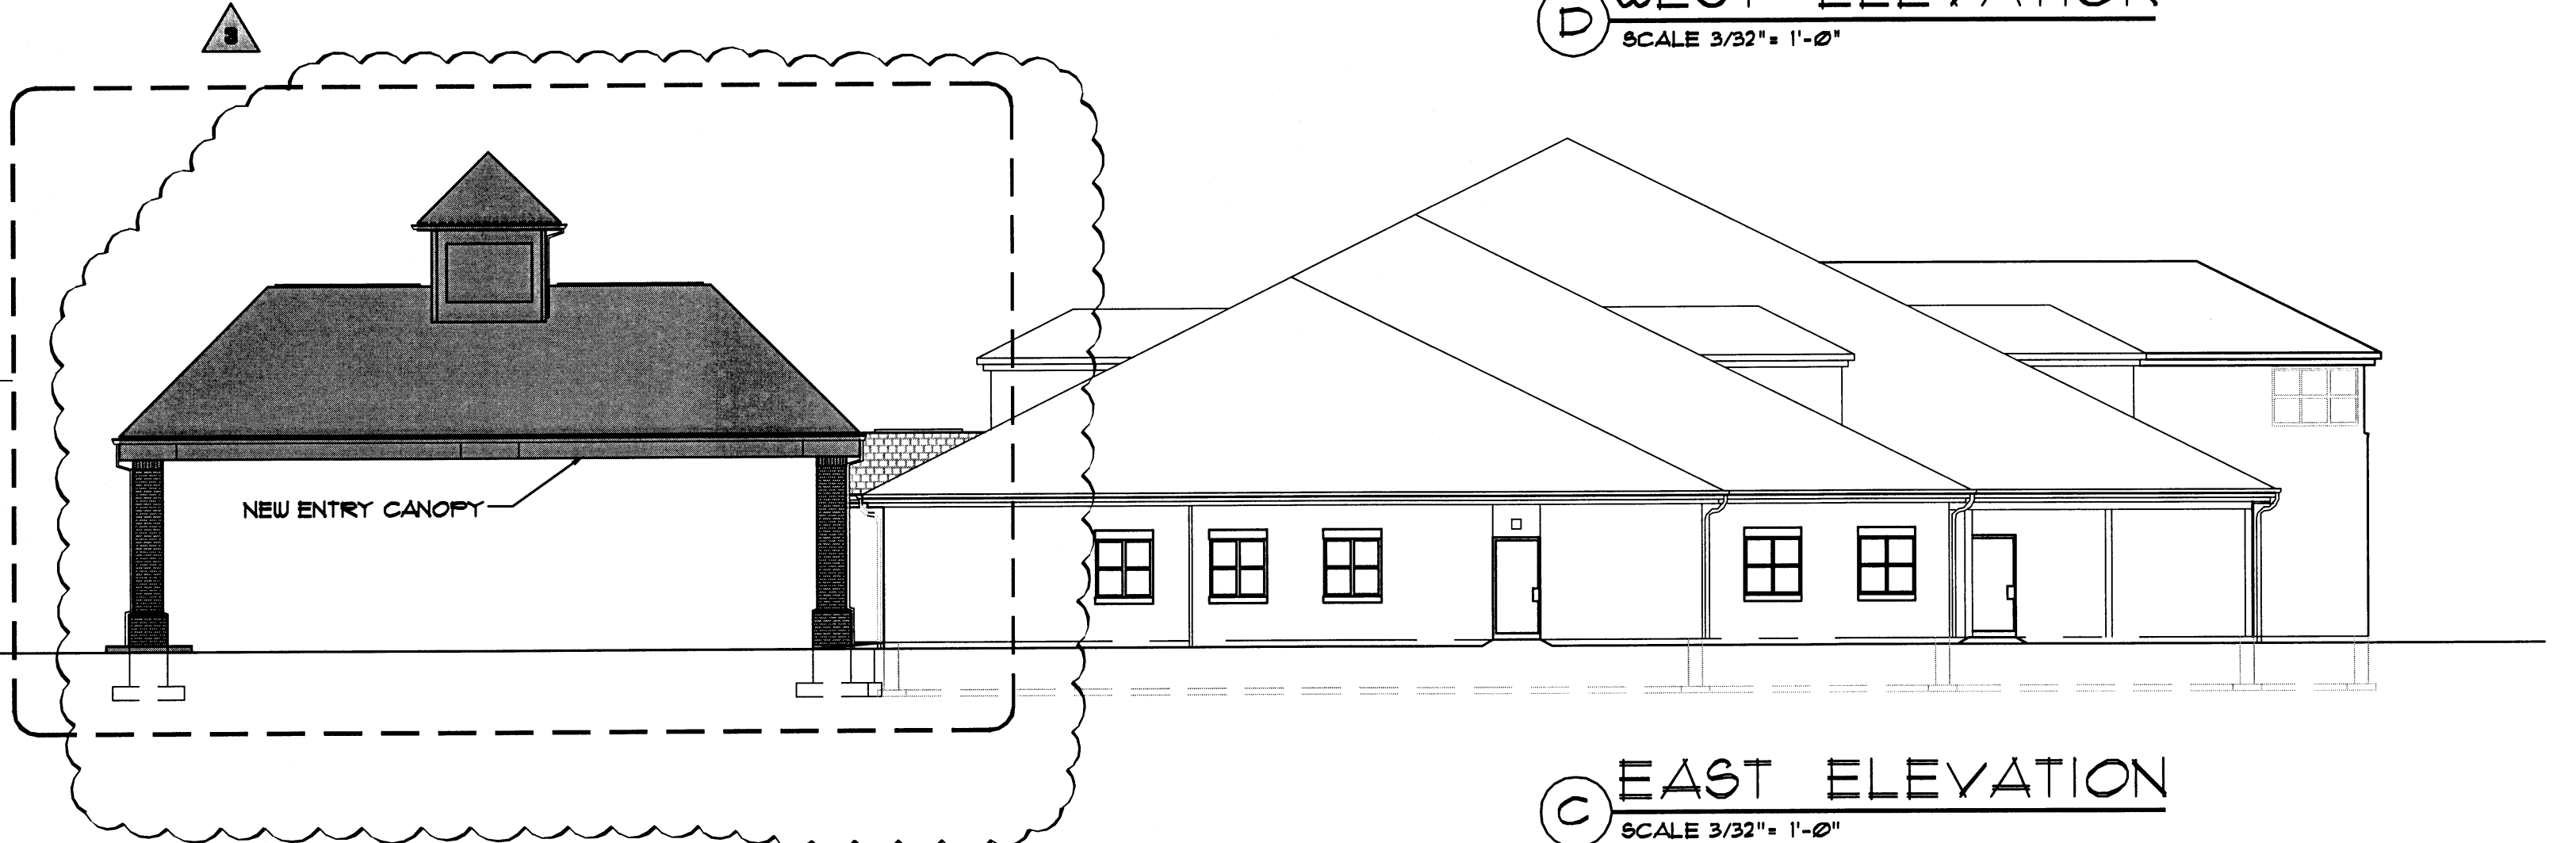


EAST ELEVATION
SCALE 3/32" = 1'-0"

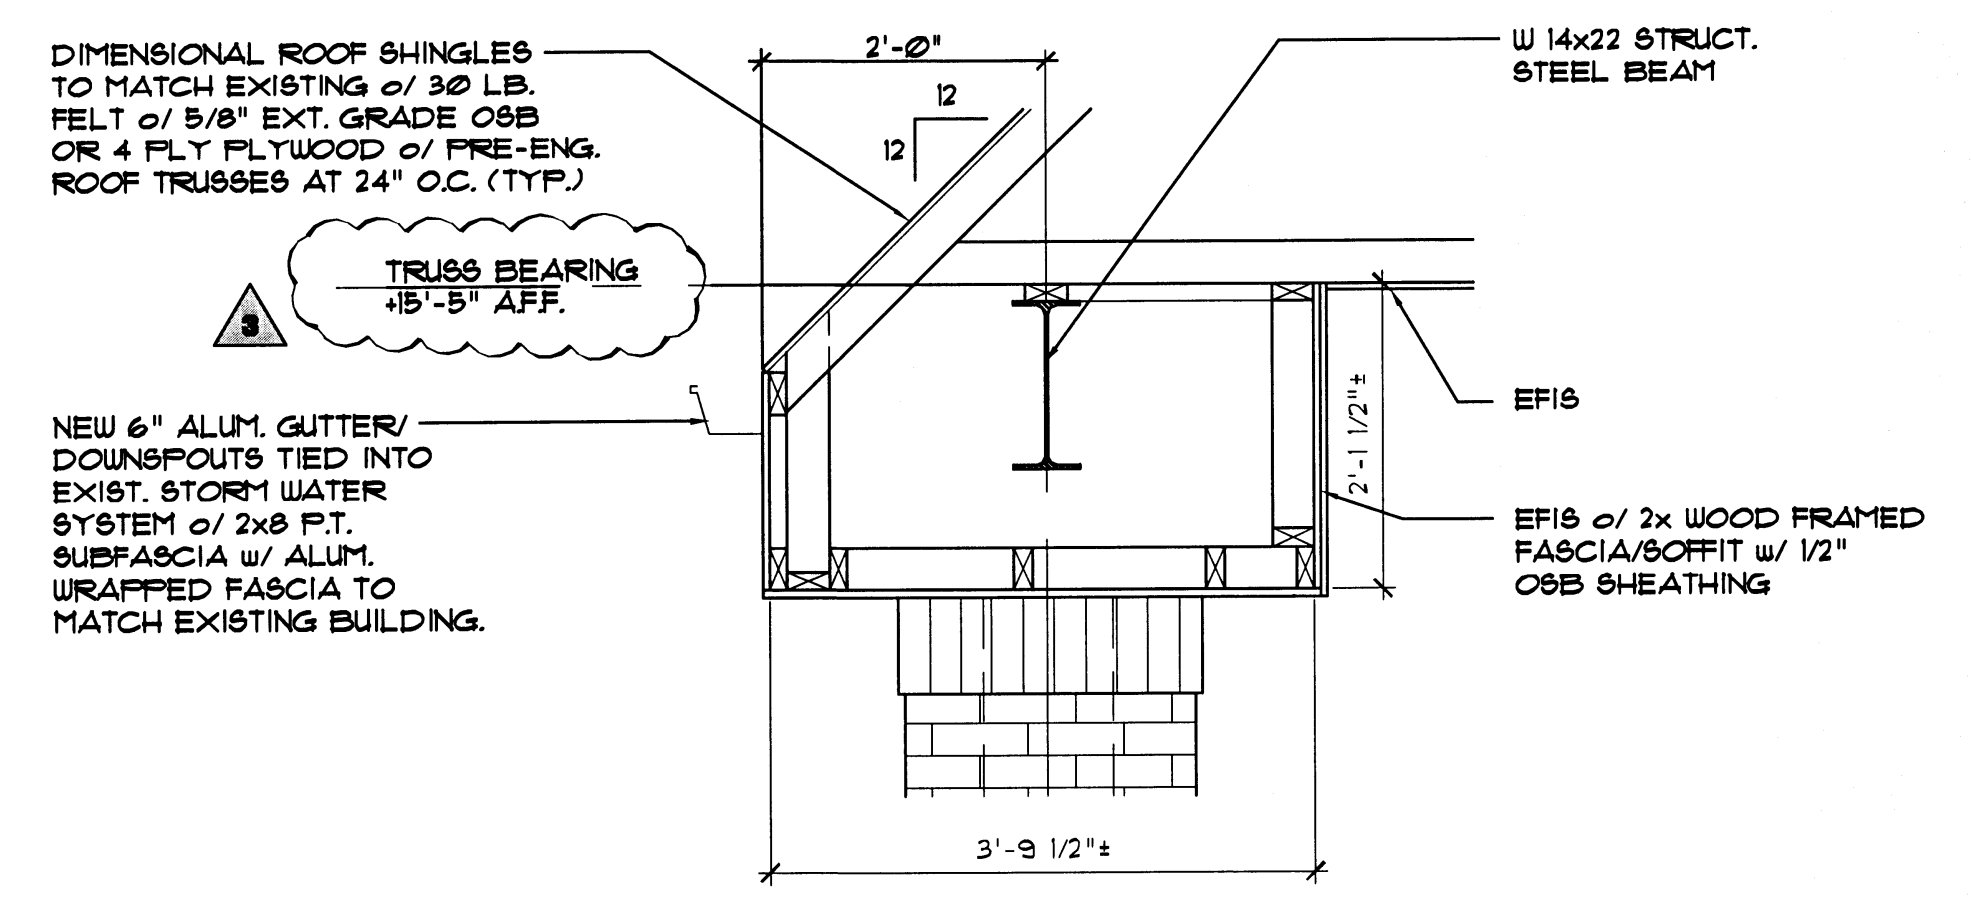

NEW ENTRY CANOPY
SCALE 3/4" = 1'-0"



NORTH ELEVATION
SCALE 3/32" = 1'-0"

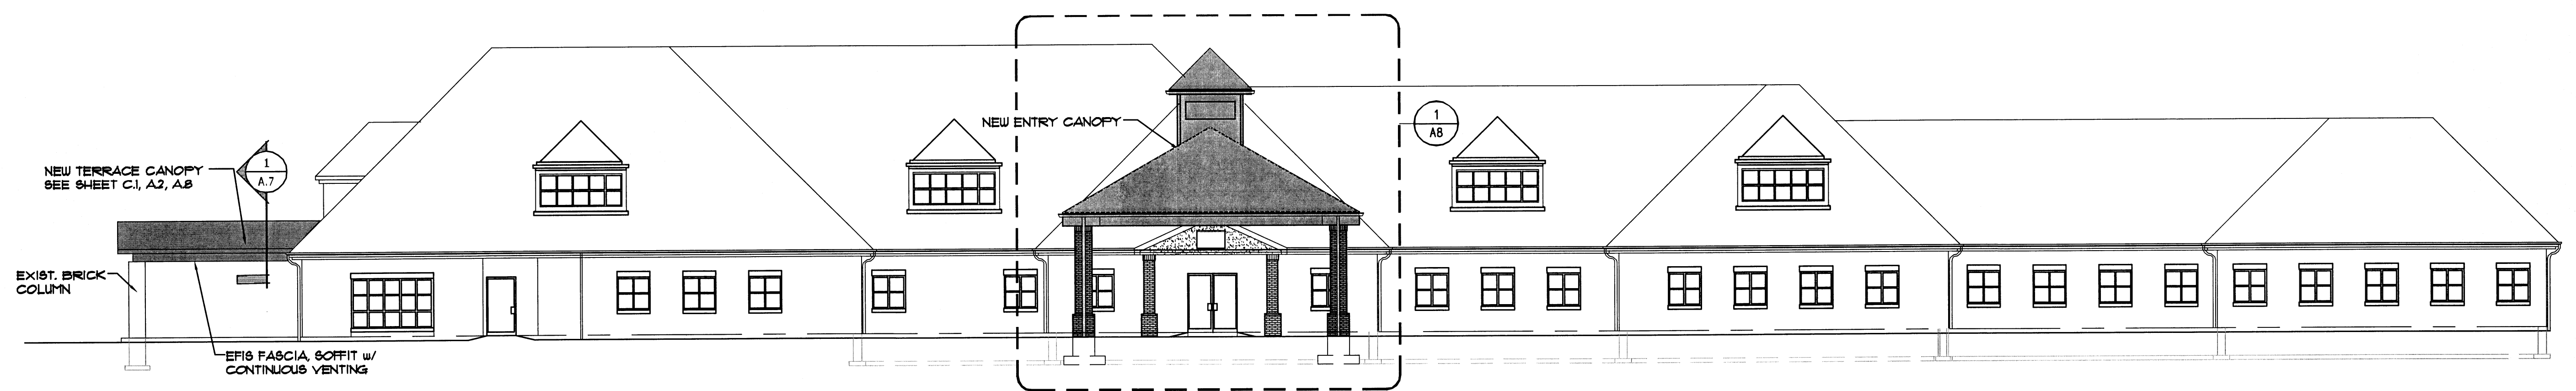

SOUTH ELEVATION
SCALE 3/32" = 1'-0"

A.10
OF 18
sheet no.