

NOTES

REFER TO FIRE EXTINGUISHER CABINET LOCATIONS ON PLAN. LARSEN'S MODEL C2409-R RECESSED CABINET WITH CLEAR BUBBLE DOOR, METAL FRAME WHITE, WITH 10 LB. EXTINGUISHER.

* DENOTES EXISTING EXITS (1) TOTAL FROM EXISTING BUILDING.

FLAG NOTES



1 NEW 6" CONCRETE CURB. SEE DETAIL 2/C.1.

2 EXISTING PAVING / PARKING SPACES - SEE SHEET C.1.

3 DEMO/REMOVE EXISTING PAVEMENT AND CONCRETE CURB. PROVIDE SOIL FOR NEW LAWN AREA WHERE EXISTING PAVEMENT WAS.

FIRST FLOOR PLAN / LIFE SAFETY PLAN

SCALE: 3/32" = 1' - 0"

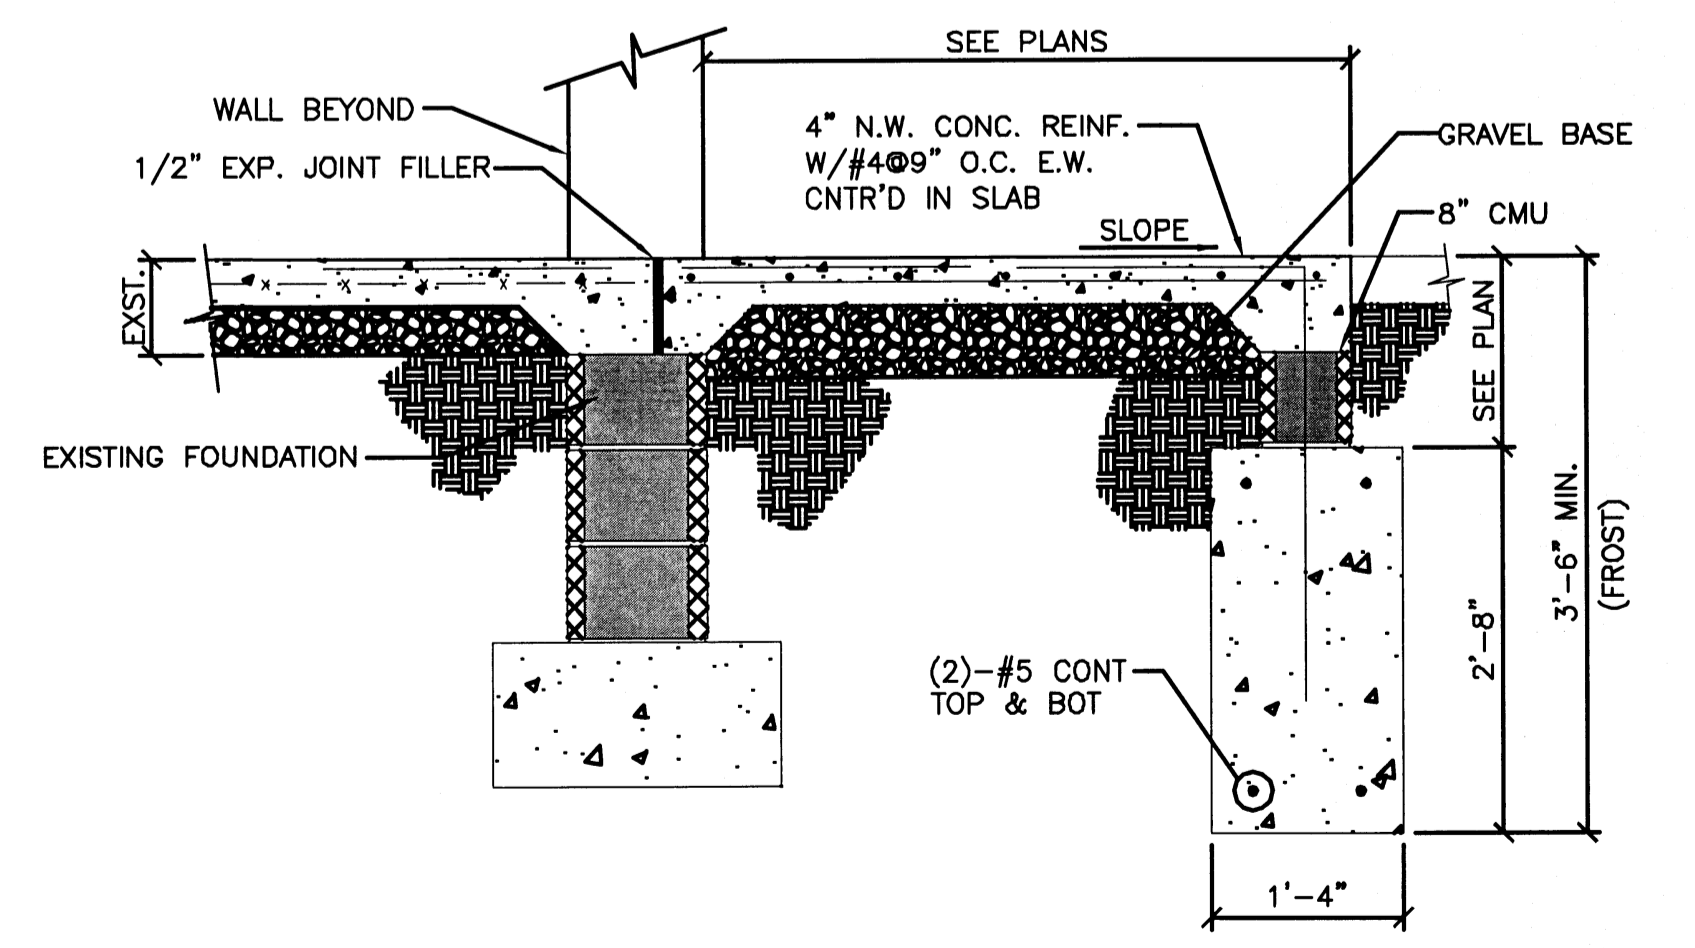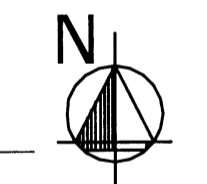



1 FROST SLAB DETAIL
A.2 SCALE: 3/4" = 1' - 0"



REVISIONS

A.1	10/20/07	ADDENDUM NO. 1
A.2	11/21/07	ADDENDUM NO. 4
A.3	11/29/07	BULLETIN NO. 1
A.4	12/12/07	BULLETIN NO. 2
A.5	01/23/08	BULLETIN NO. 3

3660 embassy parkway
akron, ohio 44333
tel. 330.666.5770
fax. 330.666.8812
web site www.mann-architects.com

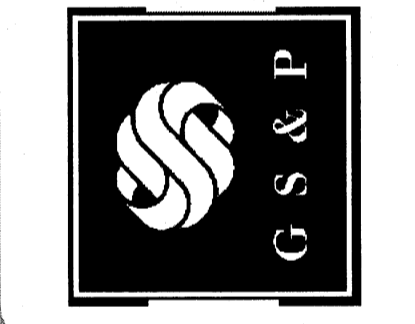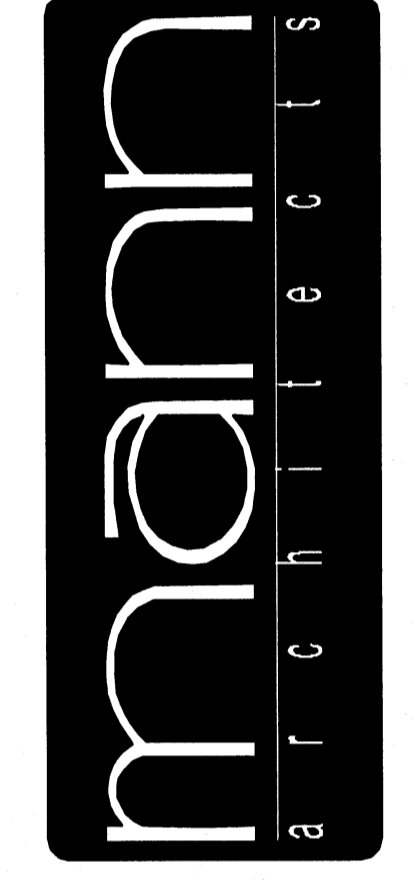

FIRST FLOOR / LIFE SAFETY PLAN
Scale: 3/32" = 1' - 0"
project no. 11406
date: OCTOBER 23, 2007
AS NOTED

COLUMBUS ONCOLOGY
JACQUILYN PROFESSIONAL BUILDING
810 JACQUILYN AVENUE, SUITE A
COLUMBUS, OHIO 43214-2329

A.2
sheet no.