



This drawing and the material appearing herein, constitute the original and unpublished work of Feinknopf Macioce Schappa Architects, Inc. and may not be used on any project for any purpose, nor may the same be copied (except by those governmental agencies required by law), or disclosed without written consent of the architect.

© COPYRIGHT FEINKNOPF MACIOCE SCHAPPA, ARCHITECTS, INC. 1996


PROJECT #	95062-01	PROJECT MANAGER	DLAB
DATE	7-1-1996	DRAWN BY	MMP
SCALE	AS NOTED	REVIEWED BY	DLAB

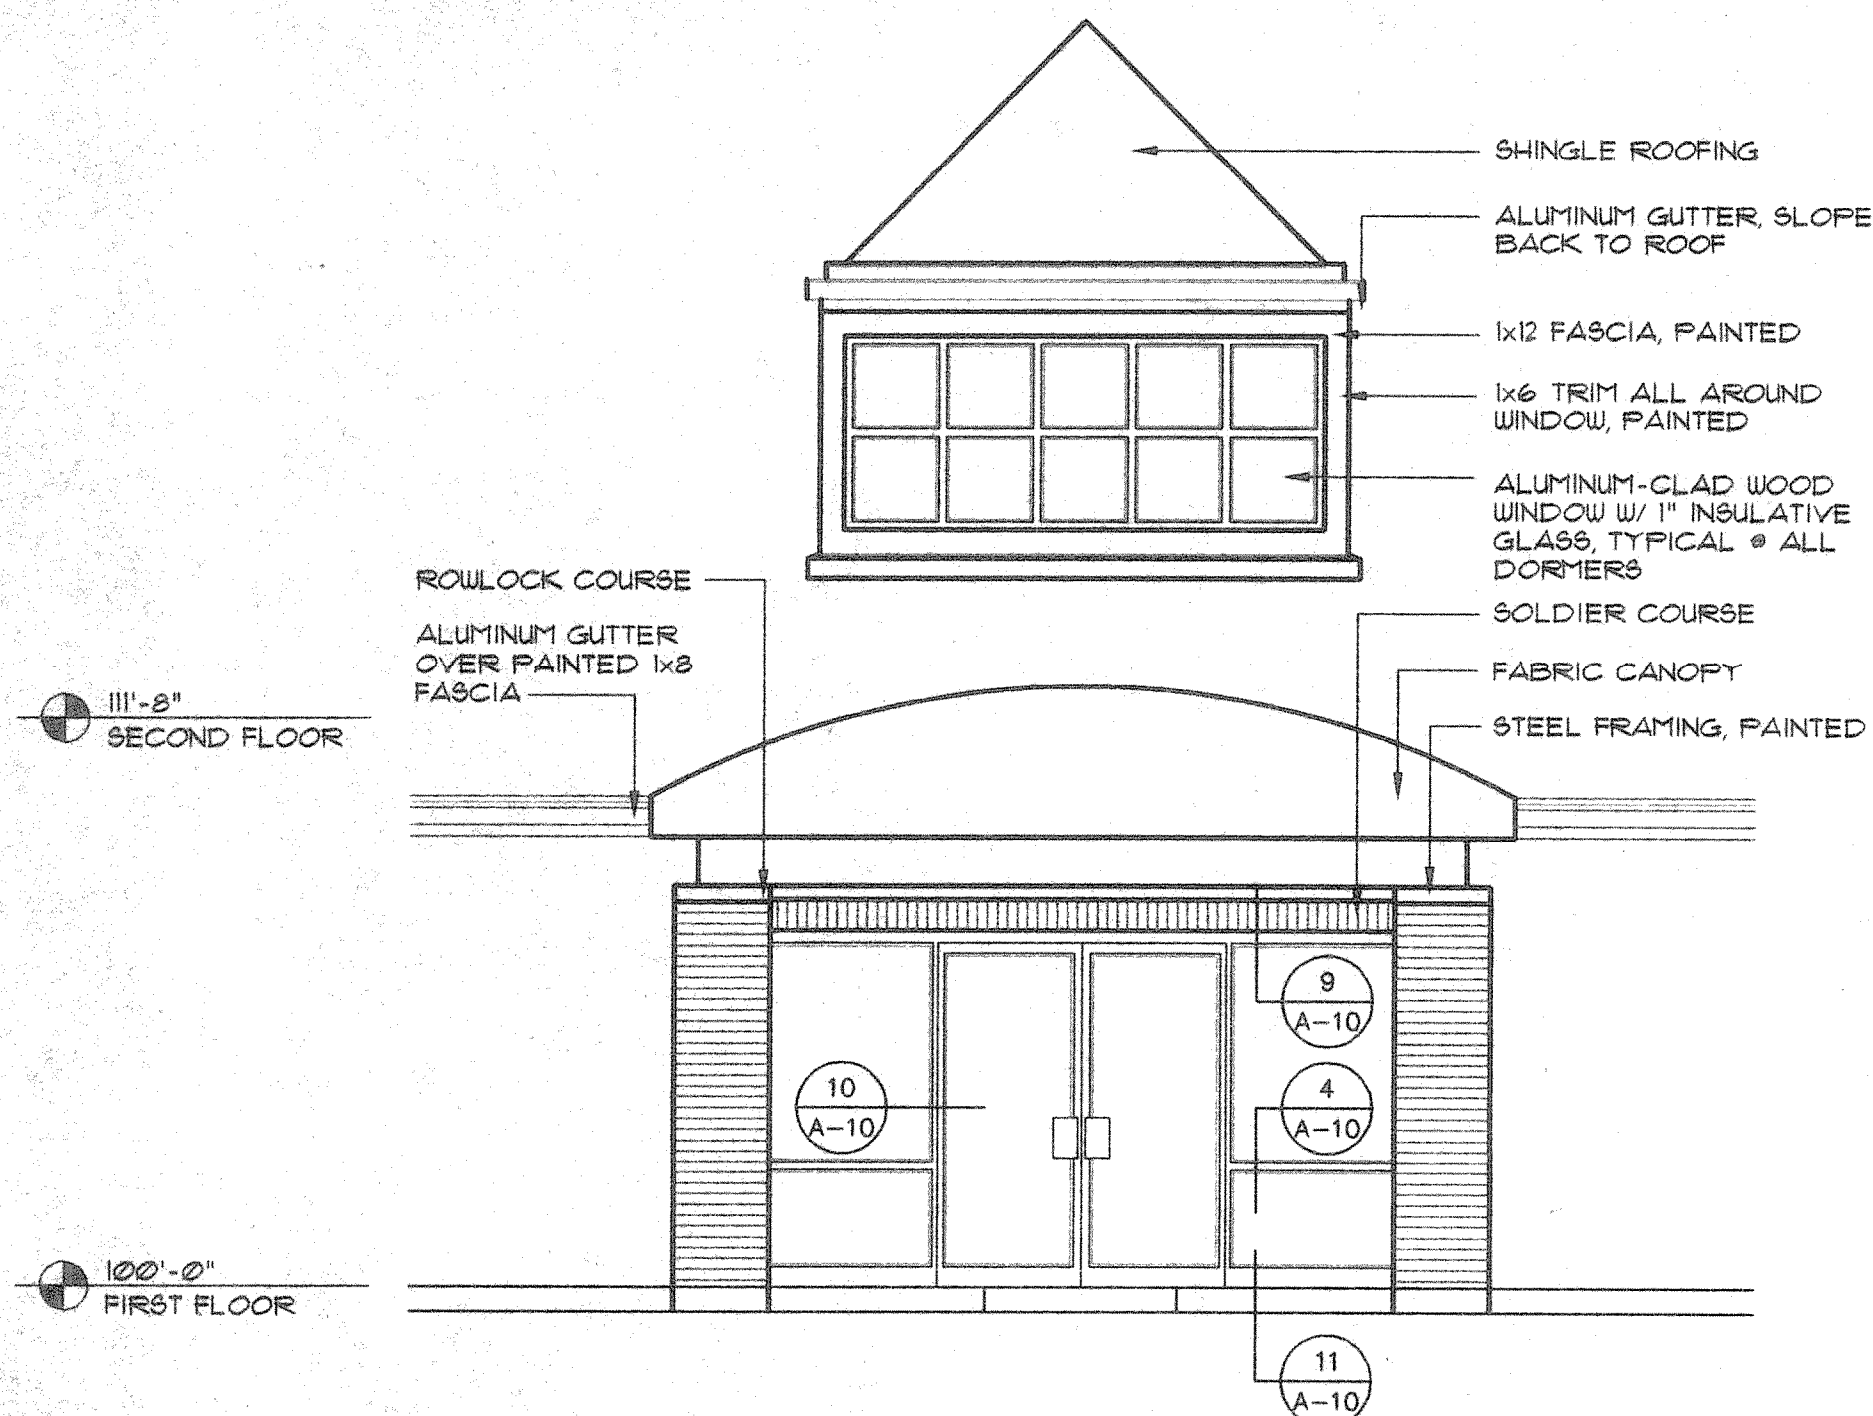


1 WEST ENTRANCE ELEVATION
A-B SCALE: 1/4" = 1'-0" (SOUTH ENTRANCE ELEVATION SIMILAR)

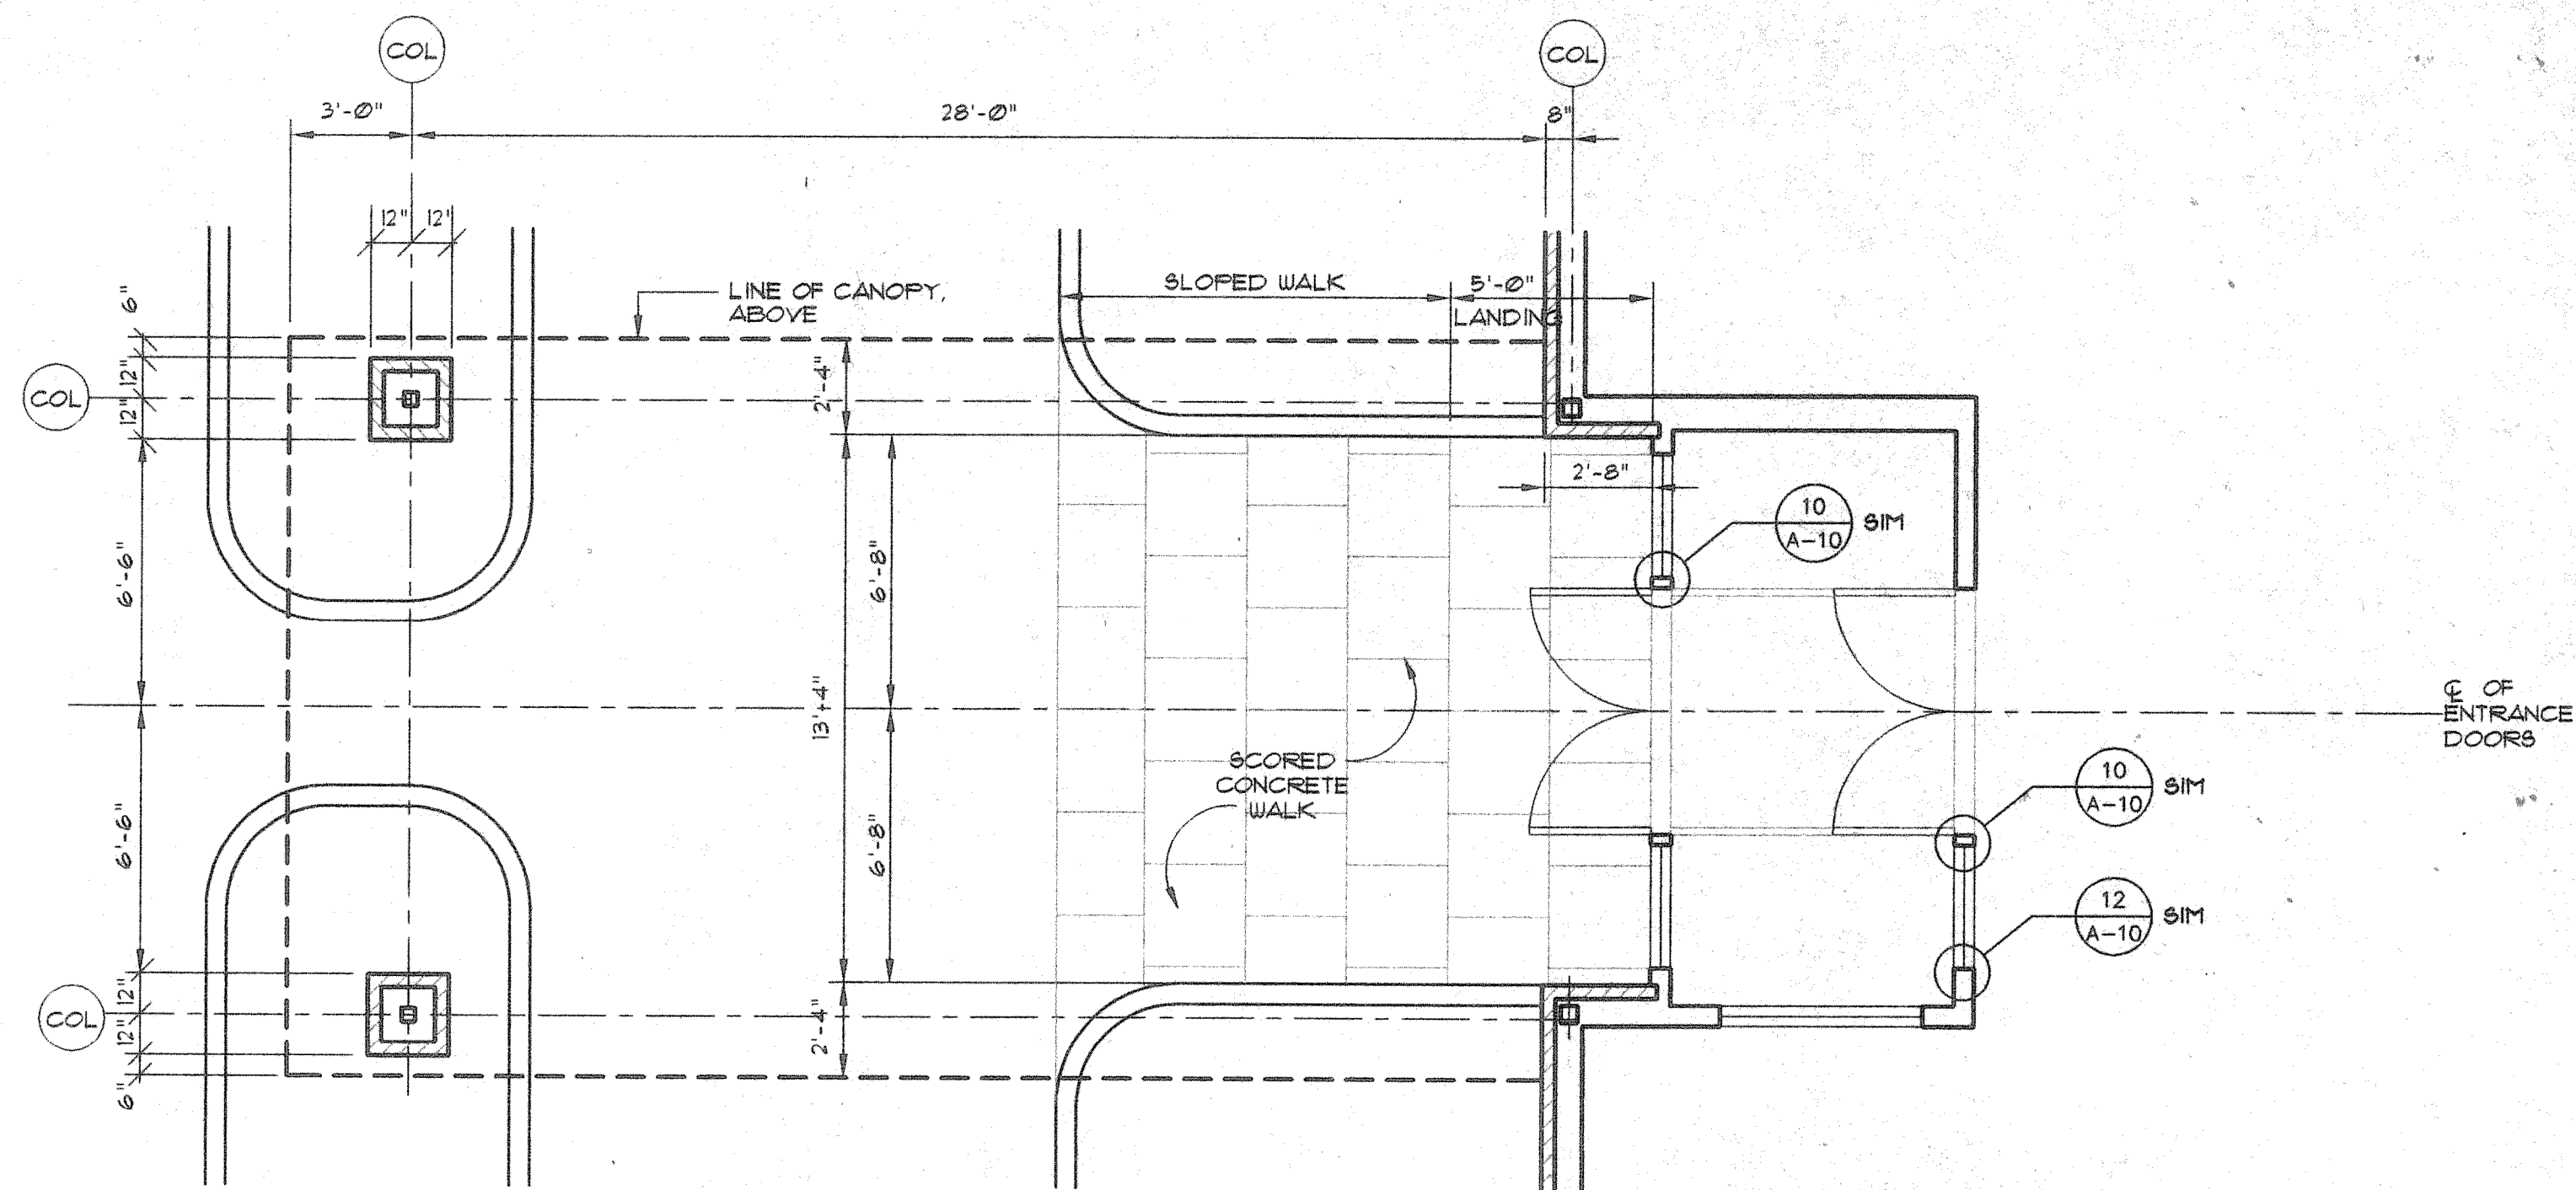

2 WEST ENTRANCE PLAN
A-B SCALE: 1/4" = 1'-0"

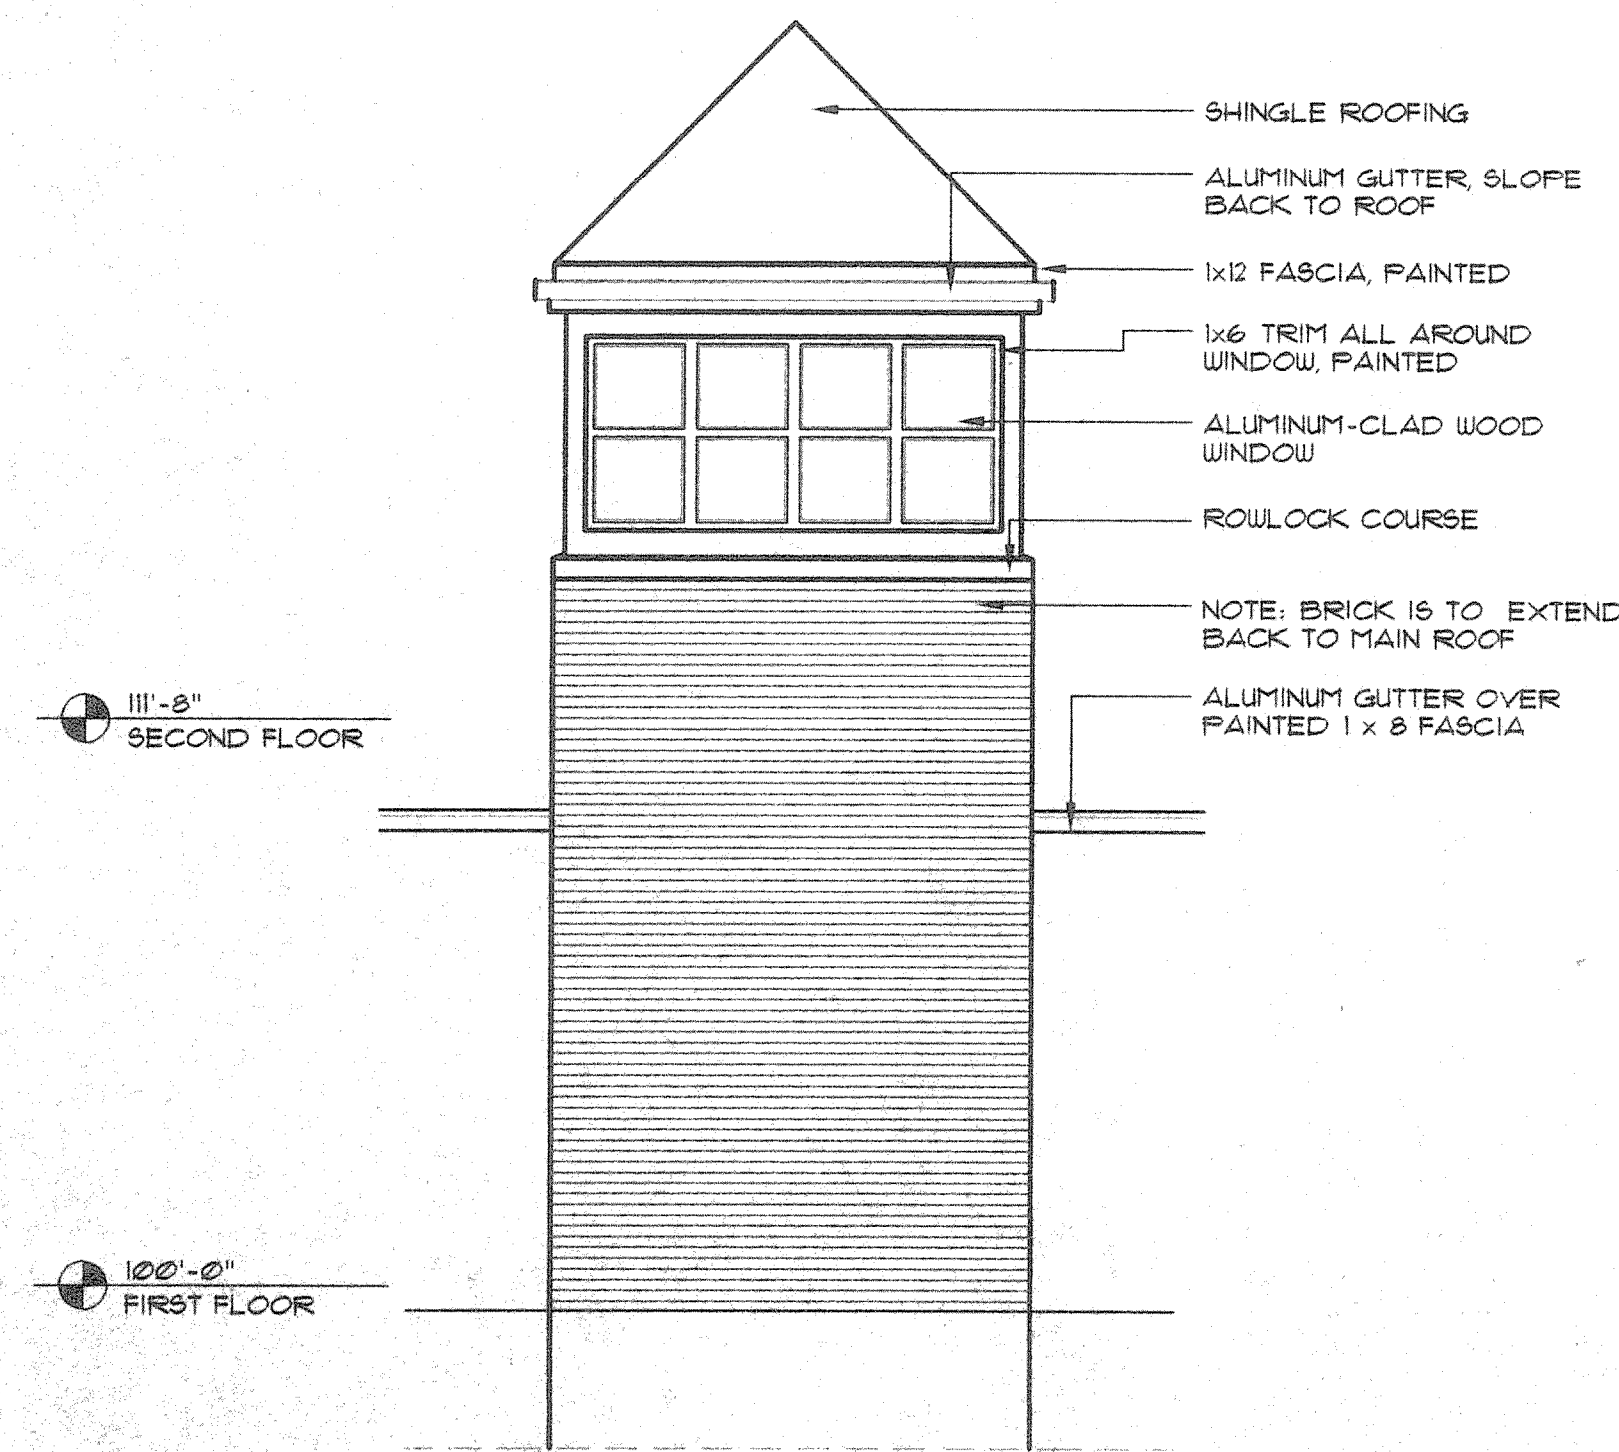

3 STAIR S-1 - NORTH ELEVATION
A-B 1/4" = 1'-0"

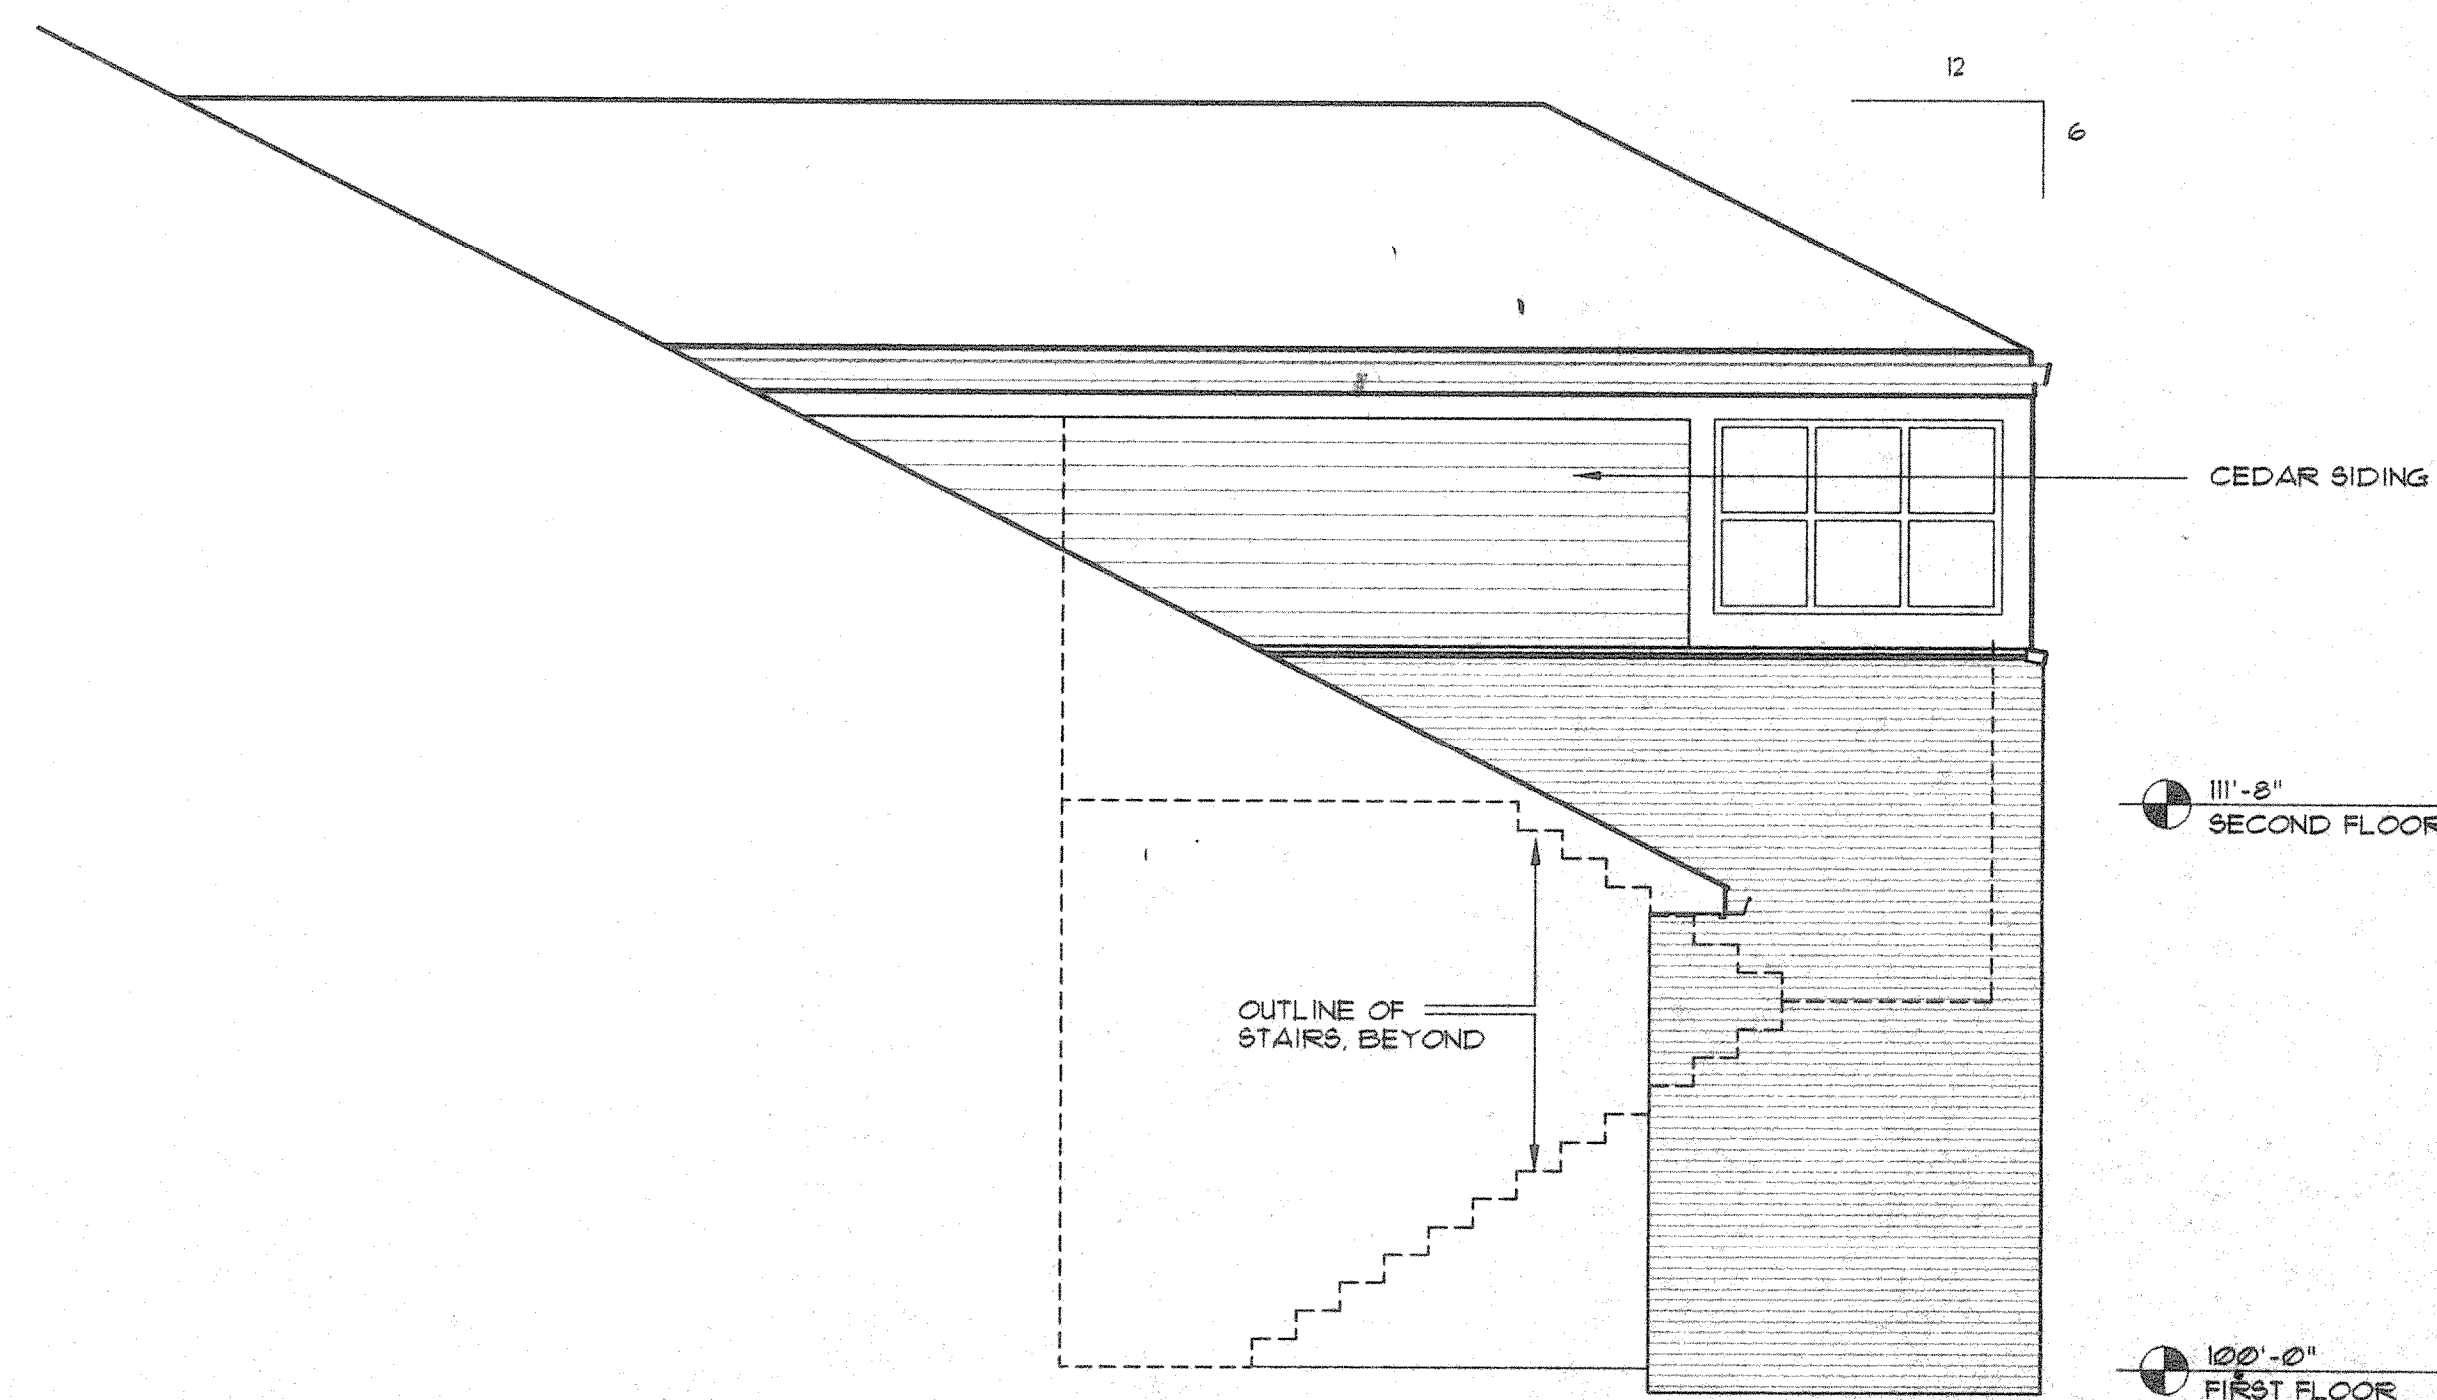

4 STAIR S-1 - EAST ELEVATION
A-B 1/4" = 1'-0"

NO.	REVISION DESCRIPTION	DATE
-----	----------------------	------

**FEINKNOPF
MACIOCE
SCHAPPA**
Architects, Inc.

274 Marconi Boulevard, Columbus, Ohio 43215
tele (614) 231-5192 fax (614) 231-5601

JASONWAY MEDICAL
OFFICE BUILDING

ENLARGED
ELEVATIONS/PLANS

A-8