


This drawing and the material appearing herein, constitute original and unpublished work of Feinknopf Macioce Schappa Architects, Inc. and may not be used on any project for purpose, nor may the same be copied (except by governmental agencies required by law), or disclosed without written consent of the architect.

© COPYRIGHT FEINKNOPF MACIOCE SCHAPPA, ARCHITECTS, INC.

PROJECT #	PROJECT MANAGER
DATE 7-15-96	DRAWN BY
SCALE 3/32" = 1'-0"	REVIEWED BY

NOTES

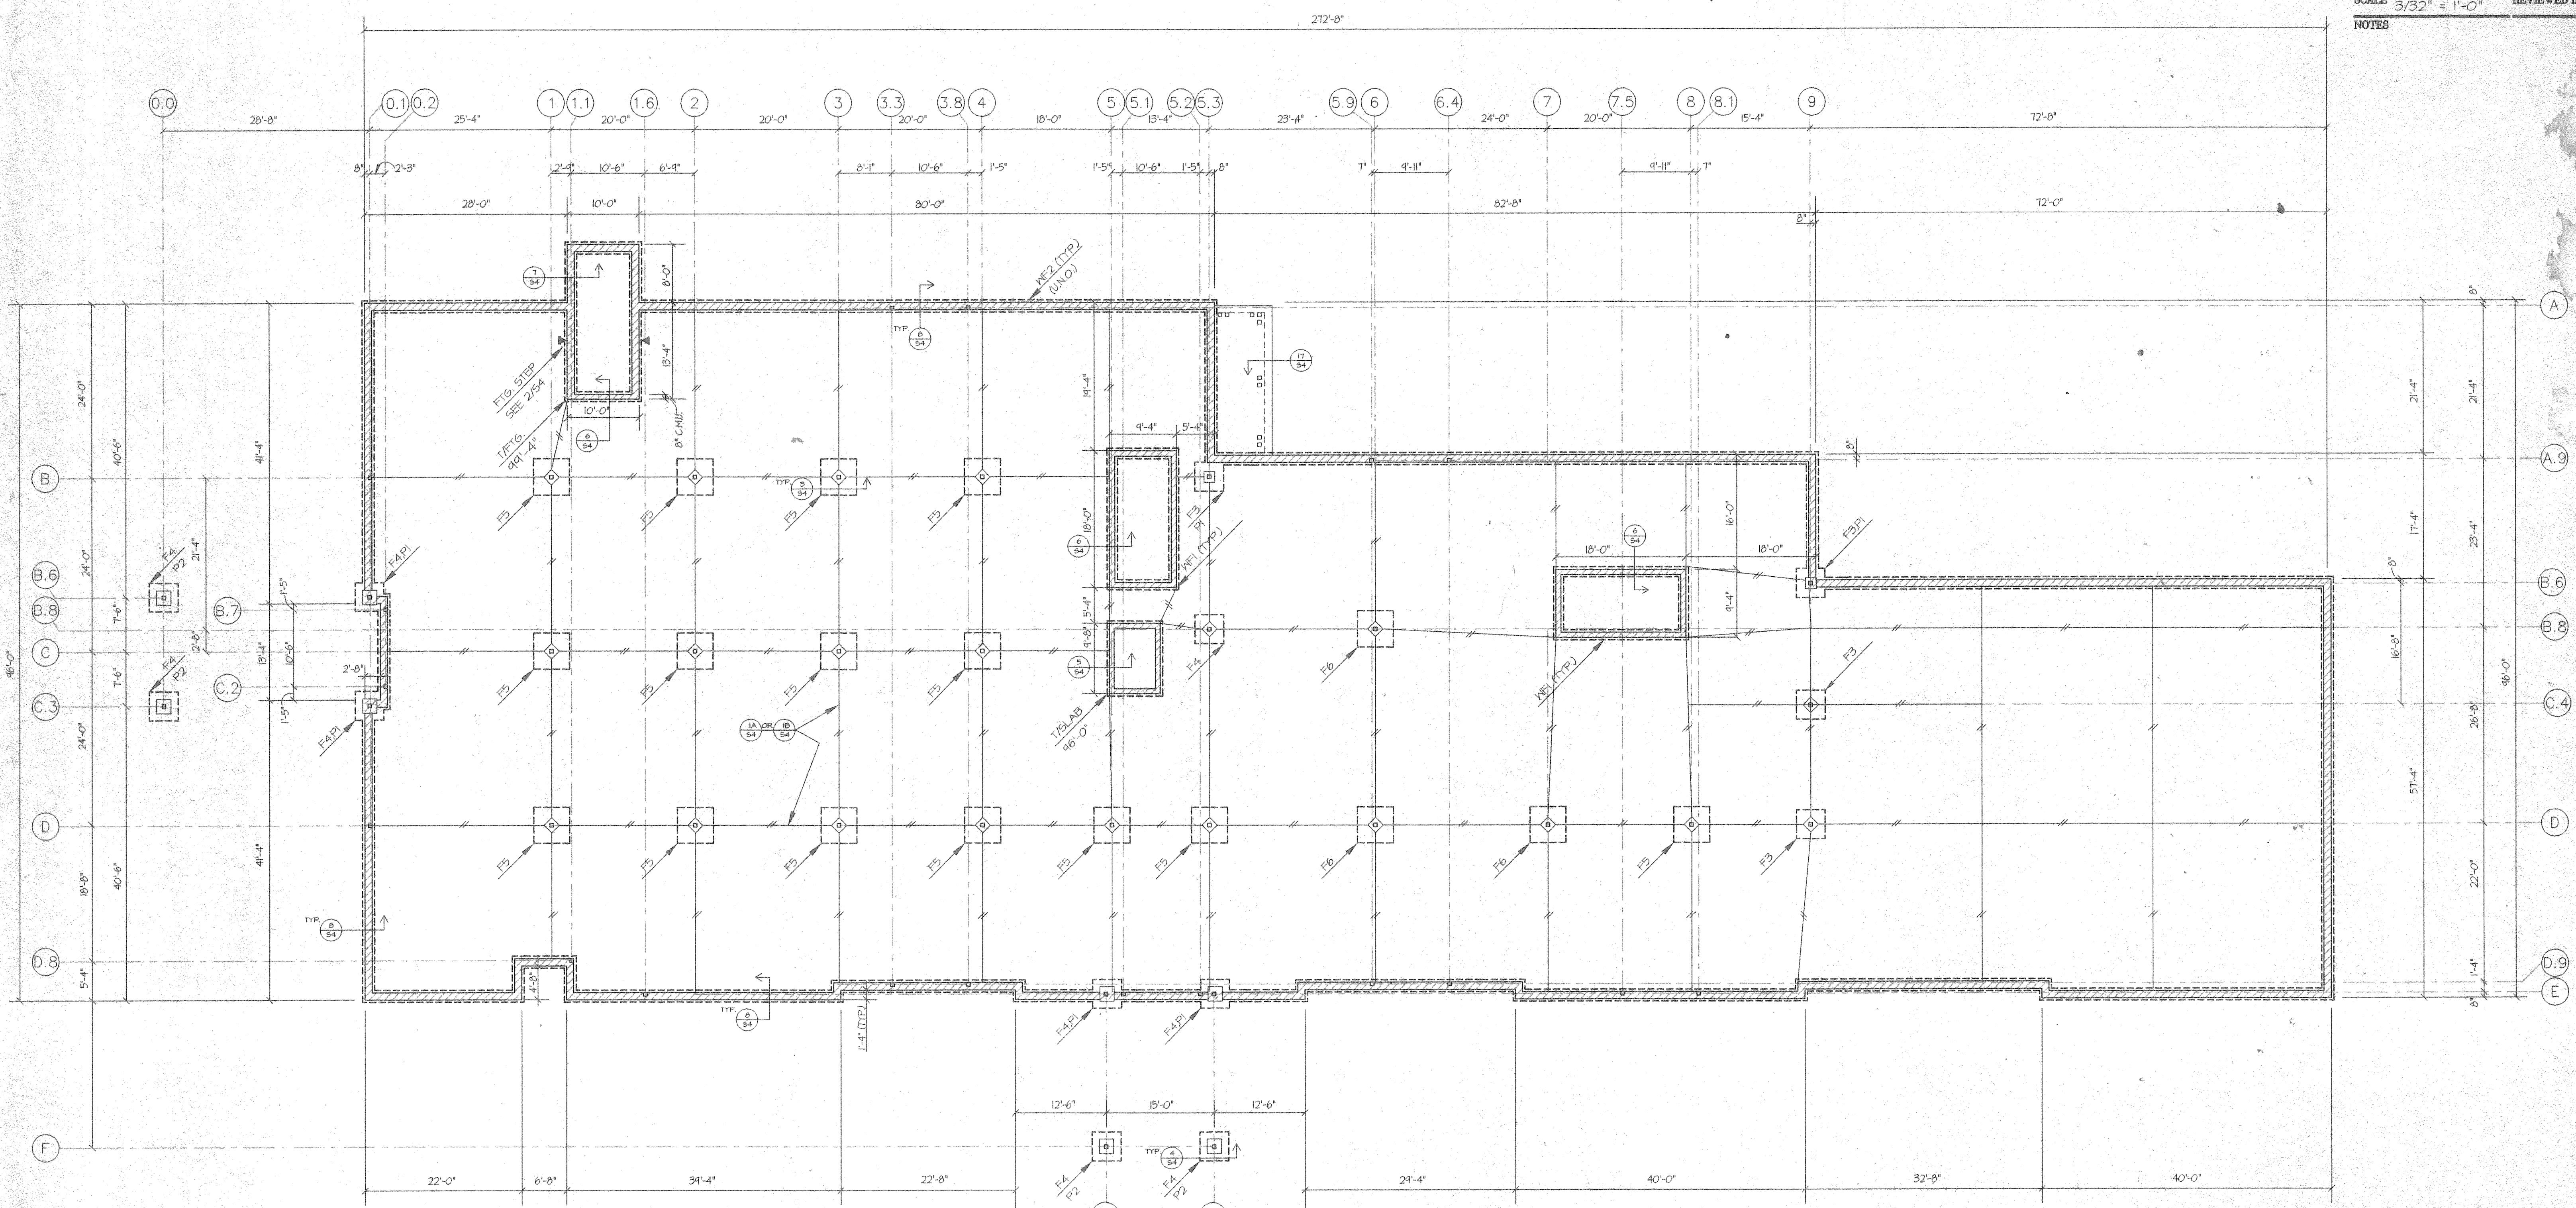


FOUNDATION PLAN NOTES

1. SLAB CONSTRUCTION: 4" THICK CONCRETE SLAB ON GRADE REINFORCED WITH 6x6-W1.4 x W1.4 W.W.F. AT MID-DEPTH, (TYP. U.N.O.).
2. TOP OF SLAB ELEVATION= 100'-0" (TYP. U.N.O.). SEE ARCHITECTURAL AND MECHANICAL DRAWINGS FOR MINOR DEPRESSIONS AND SLOPES TO DRAINS.
3. TOP OF EXTERIOR FOOTING ELEVATION= 41'-4" (TYP. U.N.O.).
TOP OF INTERIOR FOOTING ELEVATION= 44'-4" (TYP. U.N.O.).
TOP OF PIER ELEVATION= 49'-4" (TYP. U.N.O.).
4. UNLESS DIMENSIONED OTHERWISE, CENTER ALL WALL FOOTINGS UNDER CMU FOUNDATION WALLS AND CENTER ALL PIERS AND COLUMN FOOTINGS UNDER COLUMNS.
5. SEE SHEET S5 FOR STRUCTURAL NOTES.
6. COORDINATE ALL DIMENSIONS WITH ARCHITECTURAL DRAWINGS. SEE ARCHITECTURAL DRAWINGS FOR DIMENSIONS NOT SHOWN.
7. SEE NOTES ON SHEET S2 FOR COLUMN SIZES.

MARK	SIZE	REINFORCING
WF1	16" WIDE x 12" DP	2#5 CONT.
WF2	20" WIDE x 12" DEEP	2#5 CONT.
F3	3'-0" SQUARE x 12" DP	3#5 EA. WAY
F4	4'-0" SQUARE x 12" DP	4#5 EA. WAY
F5	5'-0" SQUARE x 12" DP	5#5 EA. WAY
F6	6'-0" SQUARE x 14" DP	6#6 EA. WAY

MARK	SIZE (BxD)	REINFORCING
P1	14" SQ.	4-#6 VERT W#3 TIES @ 10" OC
P2	24" SQ.	4-#6 VERT W#3 TIES @ 10" OC

SEE B/S-1 FOR PIER DETAIL.

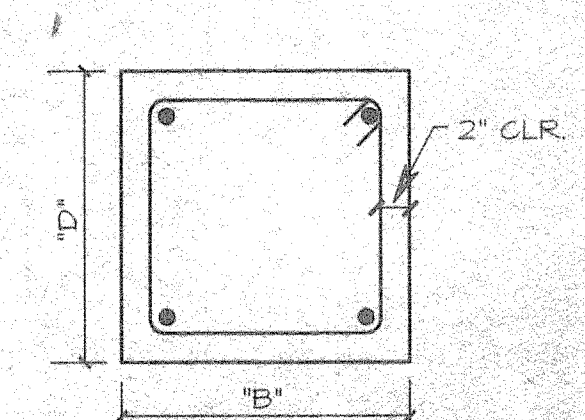

A FOUNDATION PLAN
3/32" = 1' - 0"

NO.	REVISION DESCRIPTION	DATE

**FEINKNOPF
MACIOCE
SCHAPPA
Architects, Inc.**

274 Marconi Boulevard, Columbus, Ohio 43222
tele (614) 221-3192 fax (614) 221-5601

JOB: JASONWAY MED OFFICE

SHEET TITLE: FOUNDATION PLAN SHEET NO.: S-1