


This drawing and the material appearing herein, constitute the original and unpublished work of Feinknopf Macioce Schappa Architects, Inc. and may not be used on any project for any purpose, nor may the same be copied (except by those governmental agencies required by law), or disclosed without written consent of the architect.

© COPYRIGHT FEINKNOPF MACIOCE SCHAPPA, ARCHITECTS, INC. 1995

PROJECT #	95062-01	PROJECT MANAGER	D.LAB
DATE	7-10-1996	DRAWN BY	MMP
SCALE	1/16" = 1'-0"	REVIEWED BY	D.LAB

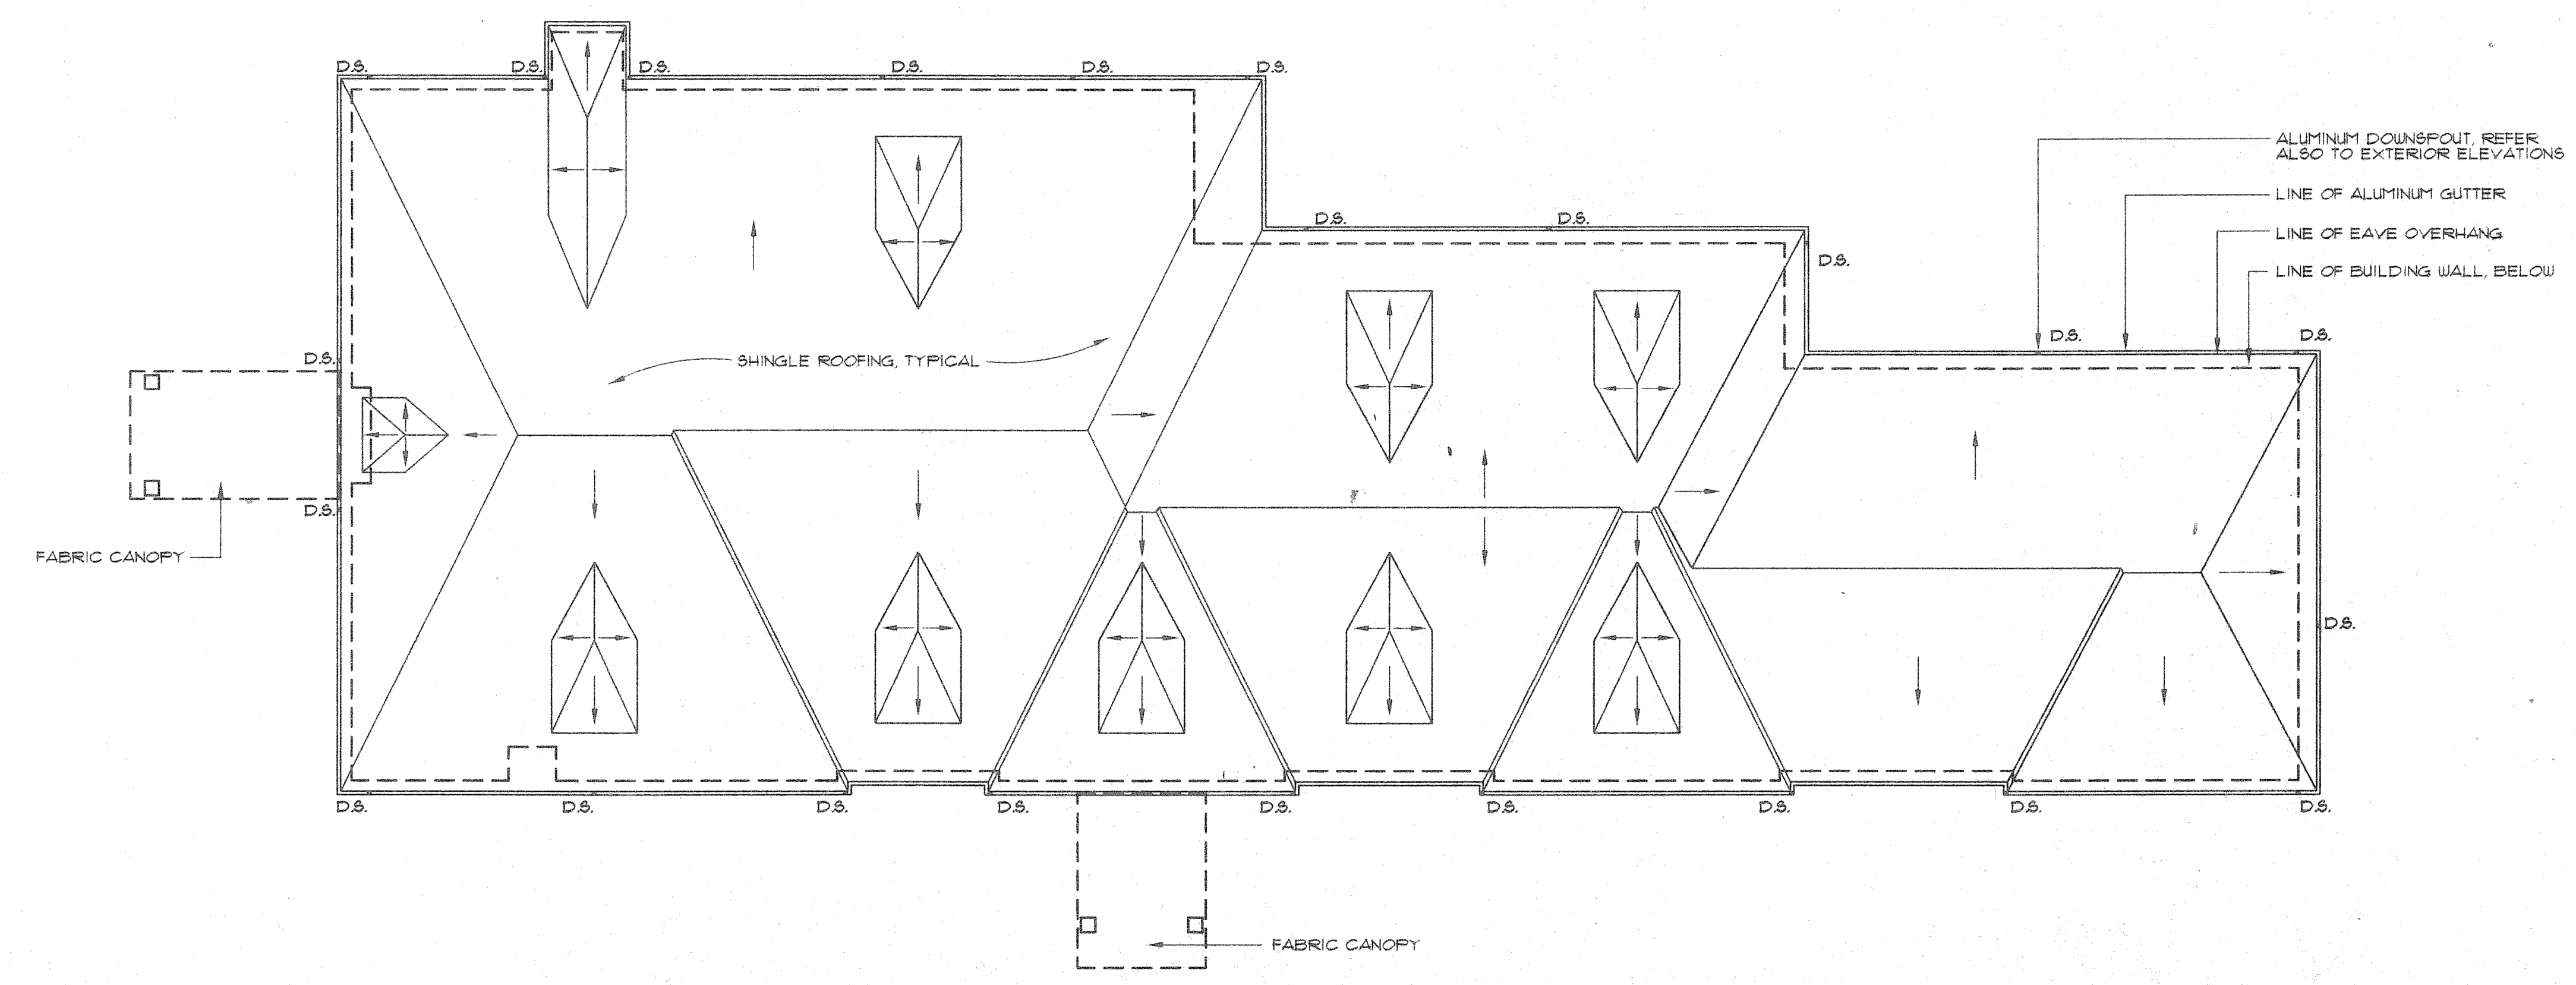

ROOF PLAN
SCALE: 1/16" = 1'-0"

NO.	REVISION DESCRIPTION	DATE

**FEINKNOPF
MACIOCE
SCHAPPA
Architects, Inc.**

274 Marconi Boulevard, Columbus, Ohio 43215
tel (614) 221-3192 fax (614) 221-5601

JOB
JASONWAY MEDICAL
OFFICE BUILDING

SHEET TITLE	SHEET NO.
ROOF PLAN	A-3

