


- CONSTRUCTION SEQUENCE**
1. Install Sediment Control Measures
 2. Rough Grade Site & Stockpile Topsoil
 3. Temporary Vegetation
 4. Install Stormwater Management Measures
 5. Install Road & Parking Base
 6. Surface Roads & Parking
 7. Final Grading
 8. Pavement Vegetation
 9. Install Landscaping
 10. Perform Continuing Maintenance

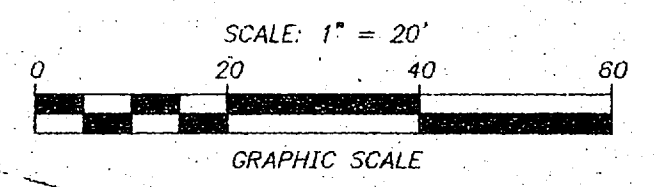

SOIL EROSION CONTROL PLAN

PRELIMINARY
 SUBJECT TO REVISION AND NOT TO BE USED FOR CONSTRUCTION

EASEMENT REFERENCE			REVISIONS			PLAN PREPARED BY: C.F. BIRD & R.J. BULL, INC. Consulting Engineers & Surveyors 2875 W. Dublin-Granville Road Columbus, Ohio 43235	PROJECT TITLE: PONDING AREAS, SITE GRADING & STORM SEWERS FOR JASONWAY MEDICAL PARK	CITY OF COLUMBUS, OHIO DEPARTMENT OF PUBLIC UTILITIES DIVISION OF SEWERAGE AND DRAINAGE	
CITY NO.	COUNTY RECORDER	GRANTOR	NO.	DESCRIPTION	APPROVAL/DATE			DIVISION USE ONLY	OWNER
	VOL. PAGE						DIVISION USE ONLY		
								INSPECTOR	
								AGREEMENT	COMPLETED
								RPD CKD CID CON.DR.	SCALE: HORIZ 1" = 20'
								INDEX RECORD	SHEET 3/4
								DETAIL FILE	CONTRACT DRAWING NO. CC-
									RECORD PLAN NO.