


SYMBOL LEGEND		TYPICAL SECTION AND DETAIL FLAGS	
	INDICATES WALL CONSTRUCTION TYPE, REFER TO THIS SHEET FOR DETAILED ASSEMBLY DESCRIPTIONS.		REFERS TO SECTION OR DETAIL NUMBER
	INDICATES ROOM NAME AND NUMBER, REFER TO INTERIOR DRAWINGS FOR ROOM FINISH MATERIALS.		REFERS TO DRAWING SHEET NUMBER
	INDICATES DOOR TYPE(S) - REFER TO SHEET A1B AND D1 & D2 FOR DOOR AND FRAME TO BE REUSED		INDICATES WINDOW TYPE(S) - REFER TO SHEET A1B FOR WINDOW ELEVATIONS
			FLAG NOTE
			INDICATES EXISTING INTERIOR WALL
			INDICATES NEW WALL (SEE WALL TYPES)

- ### GENERAL PLAN NOTES
- ALL INTERIOR PARTITION DIMENSIONS ARE FROM THE FACE OF FINISHED GYPSUM BOARD TO FACE OF FINISHED GYPSUM BOARD, AND FACE OF EXISTING WALLS, UNLESS NOTED OTHERWISE.
 - VERIFY ALL DIMENSIONED CONDITIONS IN THE FIELD, WHEN DIMENSIONED CONDITIONS AS INDICATED ON THE DRAWINGS CONFLICT WITH ACTUAL, CONTACT THE ARCHITECT FOR CLARIFICATION.
 - ALL METAL STUDS SHALL BE 3/8" DEPTH, UNO, BRACE AS REQUIRED FOR LATERAL SUPPORT.
 - WALL THICKNESS INDICATED ON FLOOR PLAN(S) SHALL BE CONSTANT FOR THE ENTIRE LENGTH OF WALL (UNO.)
 - PROVIDE BEHIND WALL REINFORCING AND BLOCKING AS REQUIRED FOR BEHIND DOOR STOPS, ATTACHMENT OF MILLWORK, CABINETRY, TOILET ACCESSORIES, ETC. - WOOD BLOCKING MUST BE FRTUL.
 - ALL EXTERIOR CORNERS THROUGHOUT SPACE TO HAVE METAL CORNER BEADS.

- ### WALL TYPE LEGEND
- INTERIOR PARTITION - 3/8" METAL STUDS (22 GAGE) AT 16" O.C. WITH 1/2" TYPE 'X' GYP. BOARD ON EACH SIDE OF WALL W/ 3/4" SOUND ATTENUATION, EXTEND WALL 6" ABOVE CEILING AND BRACE TO STRUCTURE ABOVE.
 - INTERIOR PARTITION - 5/4" HIGH (VERIFY WITH OWNER BEFORE CONSTRUCTION) - 3/4" METAL STUDS WITH 1/2" GYPSUM BOARD EACH SIDE WITH 1x6 OAK CAP AND 1/2"x3" OAK TRIM.
 - INTERIOR PARTITION - 6" METAL STUDS (22 GAGE) AT 16" O.C. WITH 1/2" TYPE 'X' GYP. BOARD ON EACH SIDE OF WALL W/ 3/4" SOUND ATTENUATION, EXTEND WALL 6" ABOVE CEILING AND BRACE TO STRUCTURE ABOVE.
 - EXISTING EXTERIOR WALL - TO REMAIN - REMOVE PAINT, DEBRIS, ABANDONED COMPONENTS AND HARDWARE, PATCH AND REPAIR AS REQUIRED, WHERE EXISTING PERPENDICULAR WALLS ARE REMOVED.
 - EXISTING INTERIOR WALL - TO REMAIN - REMOVE PAINT, DEBRIS, ABANDONED COMPONENTS AND HARDWARE, PATCH AND REPAIR AS REQ.
 - INTERIOR PARTITION - INFILL EXISTING DOOR OPENING WITH METAL STUDS AND GYPSUM BOARD ON BOTH SIDES TO MATCH WALL THICKNESS.
 - EXTERIOR WALL - FACE BRICK WITH 6" METAL STUD 22 GA AT 16" O.C. BATT INSULATION, 1/2" GYPSUM BOARD, BRICK VENEER TO MATCH EXISTING.
 - INTERIOR PARTITION (1 HOUR RATED) - 3/8" METAL STUDS (22 GAGE) 16" O.C WITH 1/2" TYPE 'X' ON BOTH SIDES W/ 3/4" SOUND ATTENUATION - 1 HR WALL PER GA 1200. MATCH EXISTING WALL THICKNESS.
 - INTERIOR PARTITION - INSTALL NEW LAYER OF 1/2" TYPE 'X' GYP. BOARD FROM FLOOR TO UNDER SIDE OF STRUCTURE ABOVE. OVER EXISTING EXTERIOR WALL STUDS.
- NOTE 1: FIREBLOCKING SHALL BE PROVIDED IN CONCEALED SPACES OF STUD WALLS AND PARTITIONS, INCLUDING FURRING SPACES, AT THE CEILING AND THE FLOOR LEVEL. PER CBC 1112.2


- ### FLAG NOTES
- PARTITION IS TO BE CENTERED ON COLUMN CENTERLINE.
 - PARTITION IS TO BE FLUSH WITH ONE SIDE OF COLUMN.
 - ALIGN FACE OF FINISHED WALL WITH FINISHED SURFACE OF WINDOW RECESS RETURN.
 - FIRE EXTINGUISHER IN RECESSED CABINET.
 - WORKSTATIONS, FURNISHED AND INSTALLED BY OWNER UNDER SEPARATE CONTRACT.
 - REFRIGERATOR, FURNISHED AND INSTALLED BY OWNER.
 - COPIER, FAX AND SHREDDER, FURNISHED AND INSTALLED BY OWNER.
 - RELOCATED/REINSTALLED MILLWORK AND COUNTERTOP/BACKSPLASH FOR EXAM ROOMS - SEE 3/A11.
 - FILE CABINETS, FURNISHED AND INSTALLED BY OWNER.
 - CART, FURNISHED BY OWNER.
 - TESTING EQUIPMENT RACK, FURNISHED AND INSTALLED BY OWNER.
 - CABINET, FURNISHED BY OWNER, INSTALLED BY CONTRACTOR.
 - CEILING-MOUNTED CURTAIN TRACK.
 - EXISTING AUTOMATIC DOOR OPENING ADA BUTTON.
 - ELECTRIC CODE ACCESS - SEE ELECTRICAL DRAWINGS.
 - WRAP EXISTING COLUMN WITH 1/2" GYPSUM BOARD.
 - COFFEE MACHINE SUPPLY BY OWNER.
 - EXISTING RESTROOM - SEE ROOM FINISH SCHEDULE.
 - FOAM INSULATION TO BE INSTALLED IN ALL (4) EXISTING WALLS (BLOCK CELL'S) FROM FLOOR TO ROOF BEARING HEIGHT OF 2ND FLOOR, BY CONTRACTOR.
 - PHYSICIAN ELECTRIC SCALE.
 - GC TO SUPPLY 3 FORM WALL PANEL AND INSTALL - COORDINATE SPEC AND SIZE WITH INTERIOR DESIGNER.
 - RELOCATED/REINSTALLED MILLWORK AND COUNTERTOP/BACKSPLASH FOR PROCEDURE ROOM, FROM EXISTING PROCEDURE ROOM.
 - REUSE EXISTING SHELVES, INSTALL AS REQUIRED. PROVIDE NEW BRACKETS AS REQ'D.
 - TIME CLOCK BY OWNER - PROVIDE WOOD BLOCKING WITHIN WALL.

FIRST FLOOR PLAN - WEST
SCALE: 3/16" = 1' - 0"

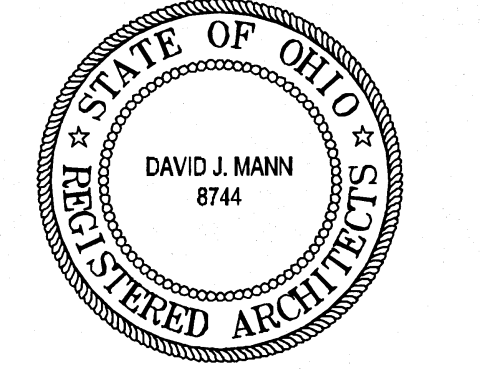

revisions

3660 embassy parkway
akron, ohio 44333
tel. 330.666.5770
fax. 330.666.8812
web site www.mann-architects.com

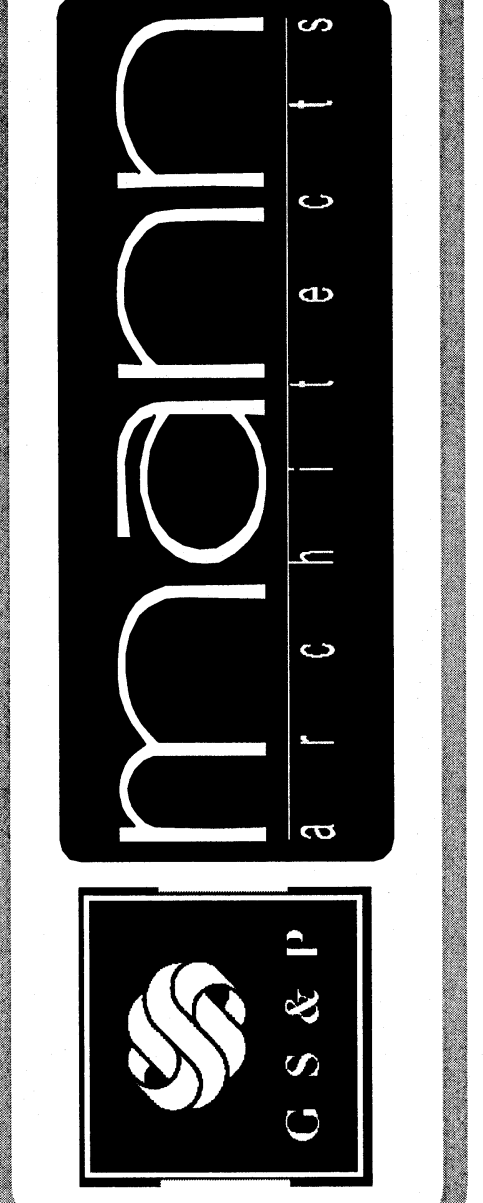

G S & P

drawing
FIRST FLOOR PLAN - WEST
project no. 11406
date OCTOBER 23, 2007
scale AS NOTED
COLUMBUS ONCOLOGY
JASONIAT PROFESSIONAL BUILDING
910 JASONIAT AVENUE, SUITE A
COLUMBUS, OHIO 43214-2325
project

