


PARTIAL FIRST FLOOR PLUMBING PLAN

SCALE: 3/16" = 1' - 0"

SMC
 STALEY MECHANICAL
 CONSULTING, INC.
 303 S. CHAPEL STREET
 LOUISVILLE, OHIO 45044
 (513) 497-3941 F. (513) 497-3945
 © COPYRIGHT 2007

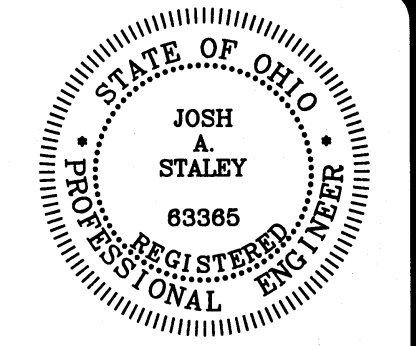

GENERAL NOTES



- 1 SEE ARCHITECTURAL DETAILS FOR EXACT LOCATIONS AND DIMENSIONS OF EQUIPMENT, FIXTURES, OPENINGS AND OUTLETS. COMMUNICATE WITH ARCHITECT ANY DISCREPANCIES.
- 2 PROVIDE EXISTING FLOOR, CEILING OR WALL CUTTING AND PATCHING TO MATCH EXISTING CONDITIONS FOR ANY PLUMBING WORK AS REQUIRED.
- 3 REMOVE EXISTING PIPING AS REQUIRED AND CAP BEHIND WALLS, ABOVE CEILING OR BELOW FLOOR AS CLOSE TO MAIN AS POSSIBLE. LEAVE NO PIPING EXPOSED IF NOT REUSED.

CODED NOTES

- 1 CONNECT NEW DOMESTIC HOT AND COLD WATER LINES TO EXISTING AND EXTEND TO FIXTURE(S) AS INDICATED.
- 2 CONNECT NEW SANITARY TO EXISTING UNDERGROUND SANITARY AND EXTEND TO FIXTURE(S) AS INDICATED.
- 3 CAP EXISTING HOT AND COLD WATER LINES.
- 4 CAP EXISTING UNDERGROUND SANITARY LINE CLOSE TO MAIN. CUT AND PATCH FLOOR TO MATCH EXISTING CONDITIONS.
- 5 1/2" DCW DOWN TO WATER CLOSET.
- 6 1/2" DCW AND DHW DOWN TO LAVATORY.
- 7 1/2" DCW AND DHW DOWN TO SINK.
- 8 EXISTING 4" SANITARY STACK SERVING SECOND FLOOR FIXTURES.
- 9 REROUTE EXISTING 4" SANITARY STACK SERVING SECOND FLOOR FIXTURES, PROVIDE CLEANOUT AT BASE OF RISER.
- 10 1/2" DCW WITH SHUTOFF VALVE AND ATMOSPHERIC VENT BACKFLOW PREVENTER MEETING ASSE 1022 TO WATER COOLER AND COFFEE MAKER.
- 11 1/2" DCW WITH SHUTOFF VALVE AND DOUBLE CHECK BACKFLOW PREVENTER TO WATER COOLER.
- 12 PROVIDE SOLENOID VALVE WITH 24 HOUR 7 DAY TIME CLOCK TO SHUT OFF WATER SERVICE AFTER BUSINESS HOURS. INSTALL AFTER WATER METER AND BACKFLOW PREVENTER. INCLUDE ALL POWER AND CONTROL WIRING.
- 13 1/2" DCW, 1/2" DHW AND 1-1/2" SAN UP TO SINK ON SECOND FLOOR.
- 14 PROVIDE CLEANOUT AT BASE OF RISER.

revisions
 1 8-18-2008

3660 embassy parkway
 akron, ohio 44333
 tel. 330.666.5770
 fax. 330.666.8812
 web site www.manm-architects.com

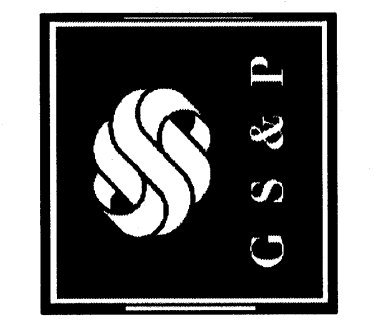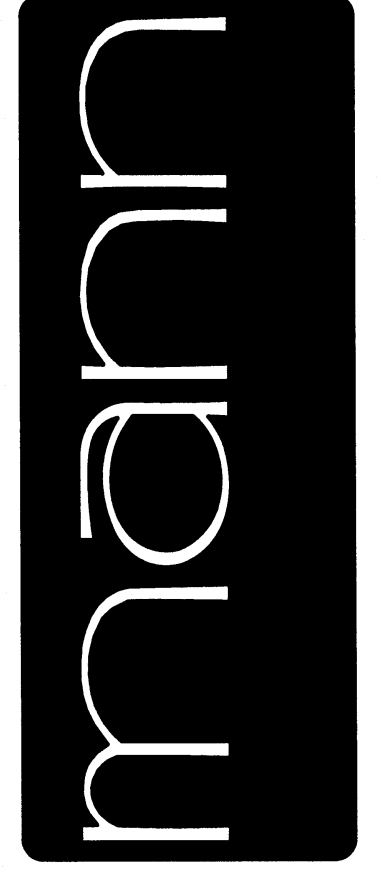

drawing
PLUMBING PLAN date scale
 project no. 114206 OCTOBER 23, 2007 AS NOTED
COLUMBUS ONCOLOGY
 JASONWAY PROFESSIONAL BUILDING
 810 JASONWAY AVENUE, SUITE A
 COLUMBUS, OHIO 43214-2325

P.2
 sheet no.