


- ⑩ REROUTE EXISTING 4" SANITARY STACK SERVING SECOND FLOOR FIXTURES, PROVIDE CLEANOUT AT BASE OF RISER.
- ⑪ INSTALL OWNER FURNISHED EYE WASH ON COUNTER NEXT TO SINK. INCLUDE 1/2" DCW WITH SHUT OFF VALVE.
- ⑫ 1/2" DCW WITH SHUTOFF VALVE AND DOUBLE CHECK BACKFLOW PREVENTER TO WATER COOLER.

**SMC**  
 STALEY MECHANICAL  
 CONSULTING, INC.  
 303 S. CHAPEL STREET  
 LOUISVILLE, OHIO 46041  
 (502) 875-7944 E. (502) 875-7945  
 © COPYRIGHT 2007

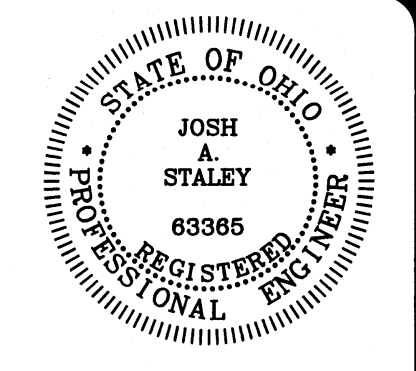

**GENERAL NOTES**

- ① SEE ARCHITECTURAL DETAILS FOR EXACT LOCATIONS AND DIMENSIONS OF EQUIPMENT, FIXTURES, OPENINGS AND OUTLETS. COMMUNICATE WITH ARCHITECT ANY DISCREPANCIES.
- ② PROVIDE EXISTING FLOOR, CEILING OR WALL CUTTING AND PATCHING TO MATCH EXISTING CONDITIONS FOR ANY PLUMBING WORK AS REQUIRED.
- ③ REMOVE EXISTING PIPING AS REQUIRED AND CAP BEHIND WALLS, ABOVE CEILING OR BELOW FLOOR AS CLOSE TO MAIN AS POSSIBLE. LEAVE NO PIPING EXPOSED IF NOT REUSED.

**CODED NOTES**


- ① CONNECT NEW DOMESTIC HOT AND COLD WATER LINES TO EXISTING AND EXTEND TO FIXTURE(S) AS INDICATED.
- ② CONNECT NEW SANITARY TO EXISTING UNDERGROUND SANITARY AND EXTEND TO FIXTURE(S) AS INDICATED.
- ③ CAP EXISTING HOT AND COLD WATER LINES.
- ④ CAP EXISTING UNDERGROUND SANITARY LINE CLOSE TO MAIN. CUT AND PATCH FLOOR TO MATCH EXISTING CONDITIONS.
- ⑤ 1/2" DCW DOWN TO WATER CLOSET.
- ⑥ 1/2" DCW AND DHW DOWN TO LAVATORY.
- ⑦ 1/2" DCW AND DHW DOWN TO SINK.
- ⑧ 3/4" DCW AND DHW DOWN TO MOP BASIN.
- ⑨ 1/2" DCW AND DHW UP TO LAVATORY ON SECOND FLOOR. 1-1/2" SANITARY FROM SECOND FLOOR DOWN IN WALL WITH CLEANOUT AT BASE OF RISER.

**PARTIAL FIRST FLOOR PLUMBING PLAN**

SCALE: 3/16" = 1' - 0"

revisions

3660 embassy parkway  
 akron, ohio 44333  
 tel. 330.666.5770  
 fax. 330.666.8812  
 web site www.mam-architects.com

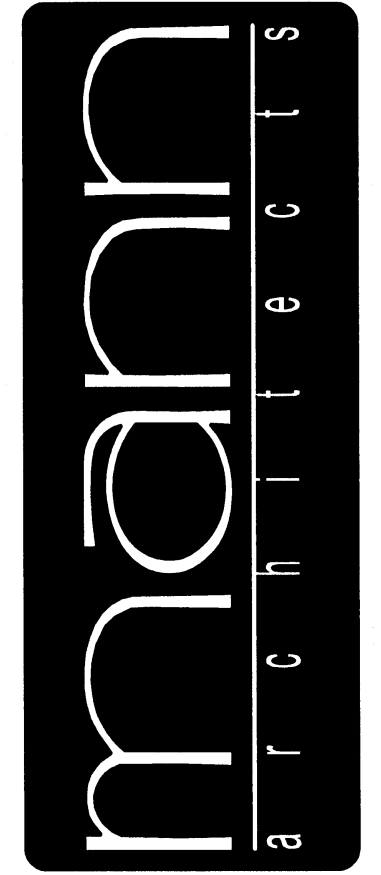

drawing  
**PLUMBING PLAN**  
 project no. 11406  
 date OCTOBER 23, 2007  
 scale AS NOTED  
**COLUMBUS ONCOLOGY**  
 JASONIAT PROFESSIONAL BUILDING  
 810 JASONIAT AVENUE, SUITE A  
 COLUMBUS, OHIO 43214-2375

P.3

sheet no.