

6631 Commerce Parkway, Studio B
Dublin, Ohio 43017

Phone: 614-766-1117

Fax: 614-766-2023

E-mail: WAarch@aol.com

All drawings and written material appearing herein constitute the original and unpublished work of the Architect and may not be duplicated, used, or disclosed without the prior written consent of the Architect. © 1997 William Andrews Architects

GENERAL DIMENSION NOTES

ALL DIMENSIONS ARE TO EDGE OF METAL STUDS.


GENERAL BLOCKING NOTES

PROVIDE 2 X 8 WOOD BLOCKING IN WALLS WHERE THE FOLLOWING ITEMS ARE TO BE INSTALLED. HEIGHT OF BLOCKING TO BE AS FOLLOWS:

- ROBE HOOK 2X8 AT 54" / 65" AFF
RE: PLANS
- GRAB BARS IN TOILET RMS 2X8 AT 33" AFF
- WALL CABINETS 2X8 AT 5'-0" AFF AND/ OR 5'-8" (RE: ELEV.) AND ALSO PROVIDE A 2X8 AT 6'-8 1/2" AFF
- WALL SHELVING 2X8 AT 12" AFF AND
2X8 AT 46" AFF AND
2X8 AT 80"
- ULTRA SOUND AND SENOGAPHE EQUIP. COORDINATE W/ EQUIPMENT SUPPLIER
- X-RAY VIEW BOX COORDINATE W/ EQUIPMENT SUPPLIER, ELEVATIONS AND DETAILS
- CHAIR RAIL 20 GA. GALV. STEEL PLATE REFER TO DETAIL C, SHEET A-05
- UNDERCOUNTER BRACKET 2X8 AT 28" AFF AND
2X8 AT 18" AFF AND
- PLY WOOD 2X8 AT 7'-0" AFF AND
2X8 AT 3'-4" AFF AND
2X8 AT 18" AFF
- LEAD APRON RACK VERIFY W/ TENANT

NOTE: ALL HEIGHTS ARE TO CENTERLINE OF BLOCKING REFER TO INT. ELEV. FOR ADDITIONAL INFO.

NOTE: DASHED LINE IN WALL INDICATES LOCATION OF BLOCKING OF METAL SHEET AS INDICATED ABOVE. (.....)

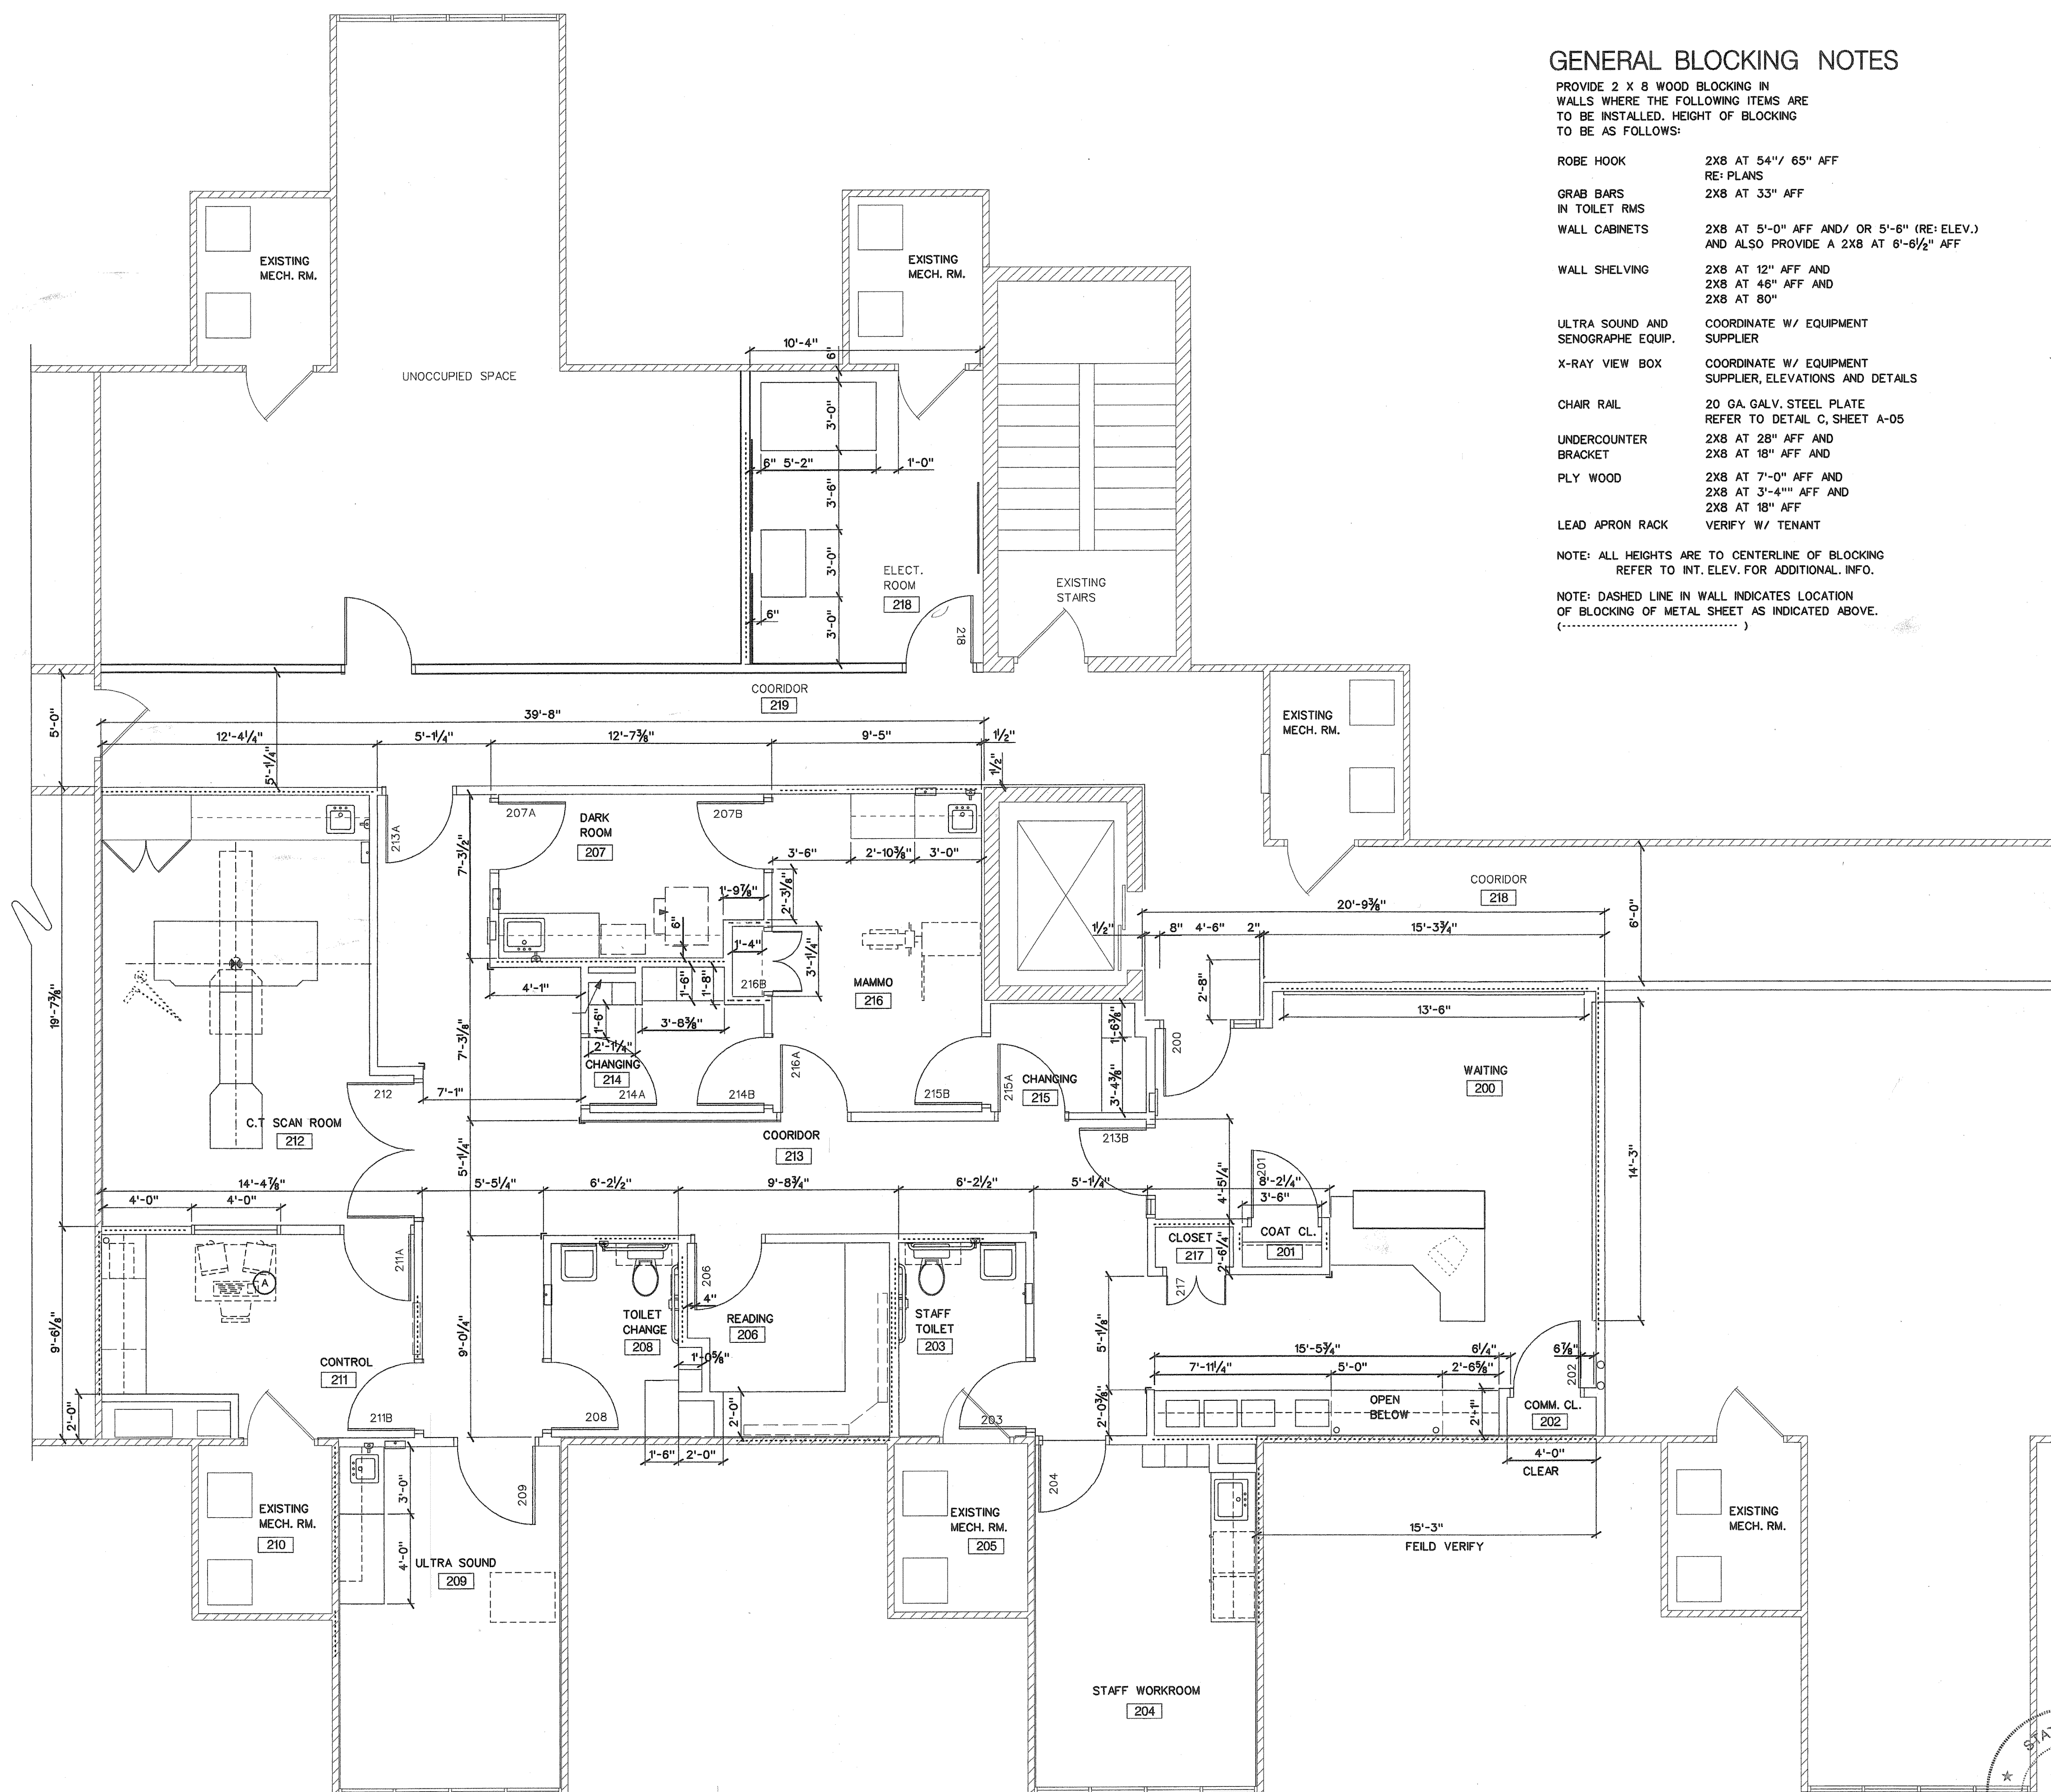


JASONWAY IMAGING CENTER

FEB. 6th, 1998 PROJ. No. : 97045

<input type="checkbox"/> SCHEMATIC DESIGN	<input type="checkbox"/>	<input type="checkbox"/>	REVISION No. 1
<input type="checkbox"/> DESIGN DEVELOPMENT	<input type="checkbox"/>	<input type="checkbox"/>	REVISION No. 2
<input type="checkbox"/> DESIGN DEV. SIGN-OFF	<input type="checkbox"/>	<input type="checkbox"/>	REVISION No. 3
<input type="checkbox"/> BIDDING	<input type="checkbox"/>	<input type="checkbox"/>	REVISION No. 4
<input type="checkbox"/> BLDG. PERMIT SUBMISSION	<input type="checkbox"/>	<input type="checkbox"/>	REVISION No. 5
<input checked="" type="checkbox"/> CONSTRUCTION	<input type="checkbox"/>	<input type="checkbox"/>	REVISION No. 6
<input type="checkbox"/> NOT FOR CONSTRUCTION	<input type="checkbox"/>	<input type="checkbox"/>	
<input type="checkbox"/> RECORD /FILE	<input type="checkbox"/>	<input type="checkbox"/>	

SECOND LEVEL DIMENSION PLAN

A Second Level Dimension Plan
Scale: 1/4"=1'-0"

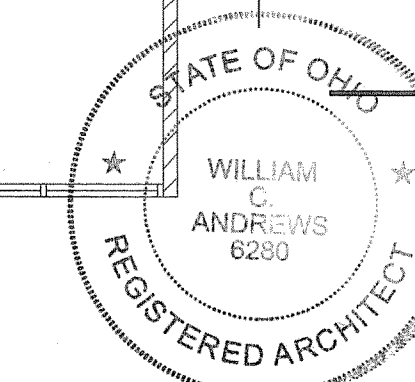

A-01.1