
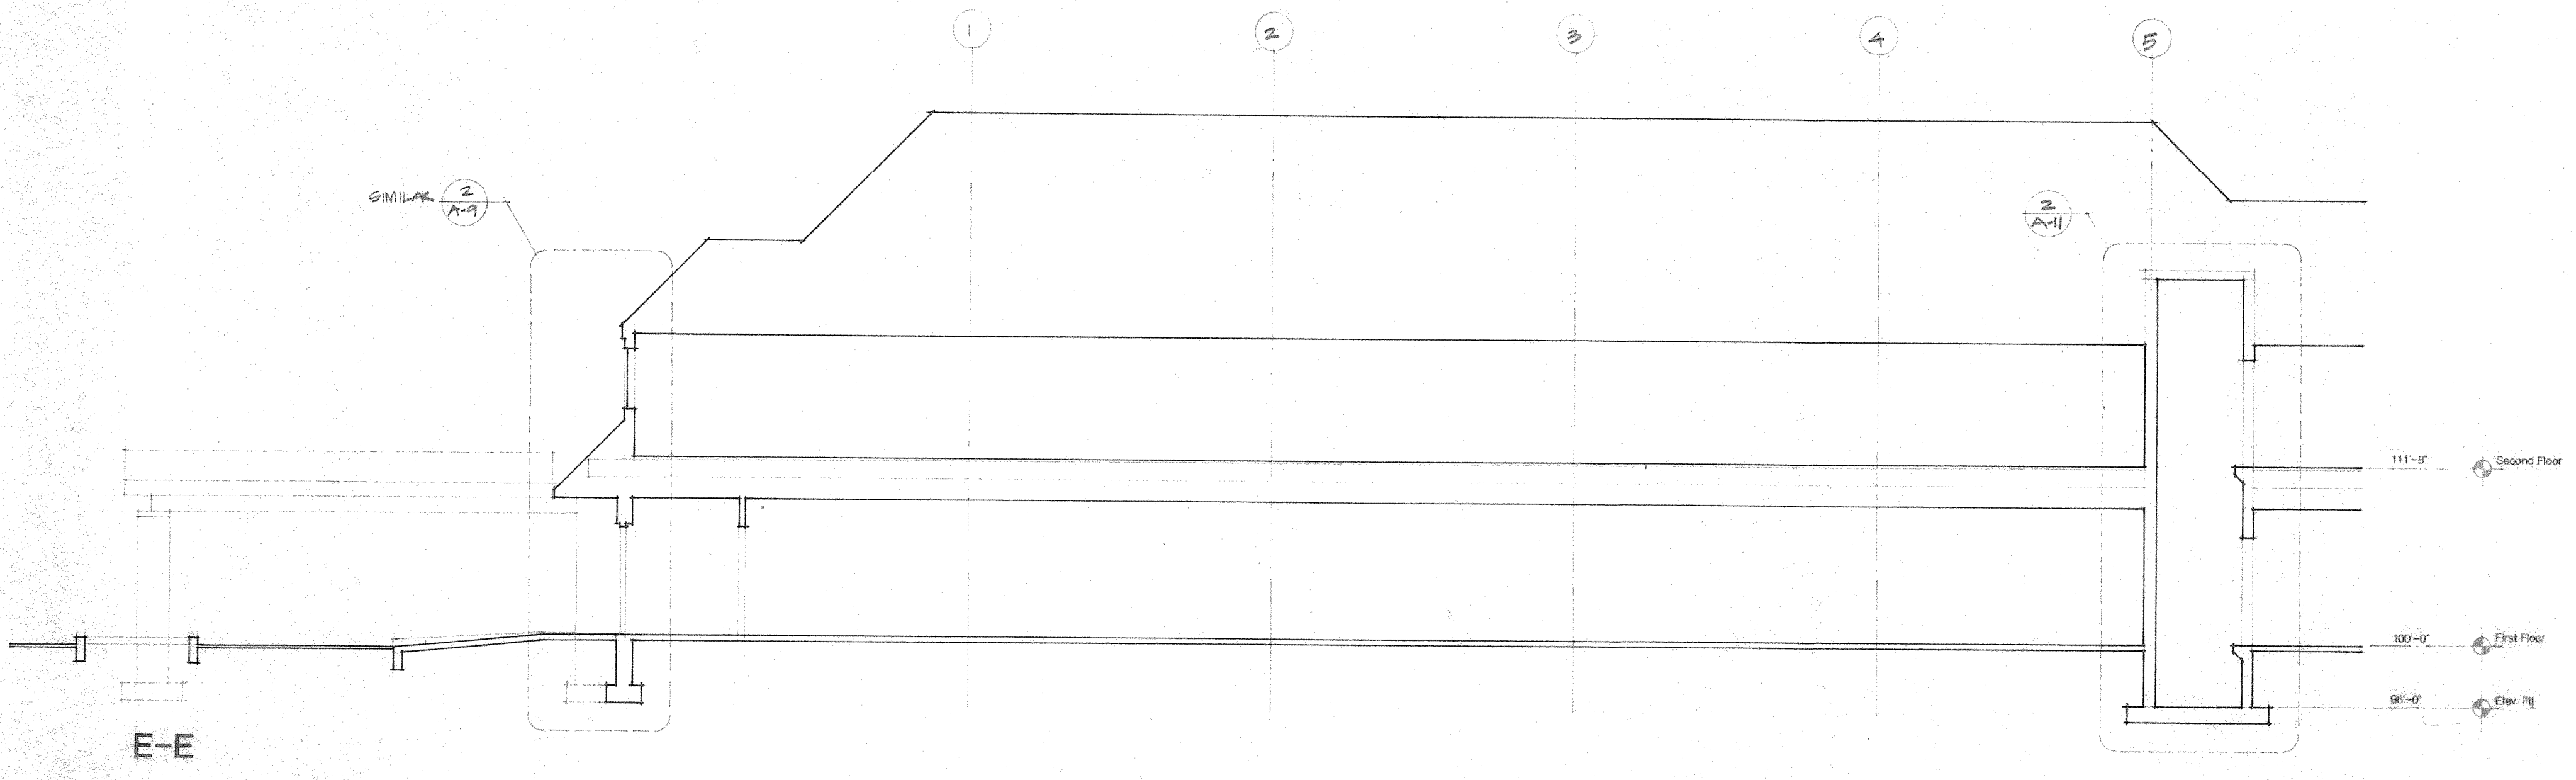
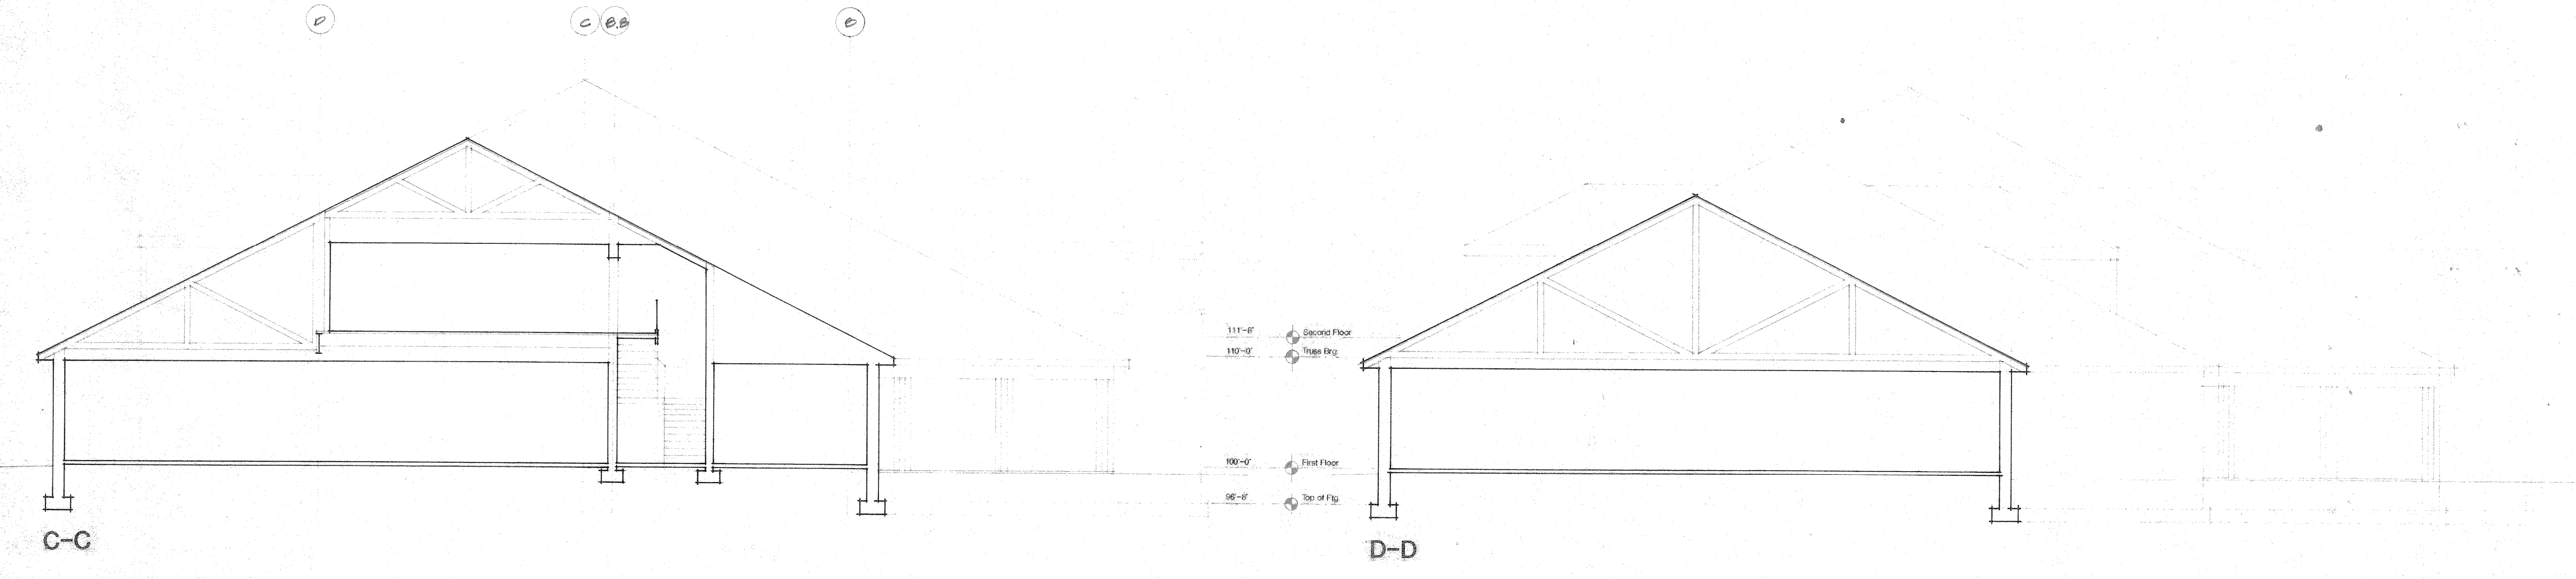


This drawing and the material appearing herein, constitute the original and unpublished work of Feinknopf Macioce Schappa Architects, Inc. and may not be used on any project for any purpose, nor may the same be copied (except by those governmental agencies required by law), or disclosed without written consent of the architect.

© COPYRIGHT FEINKNOPF MACIOCE SCHAPPA, ARCHITECTS, INC. 1995

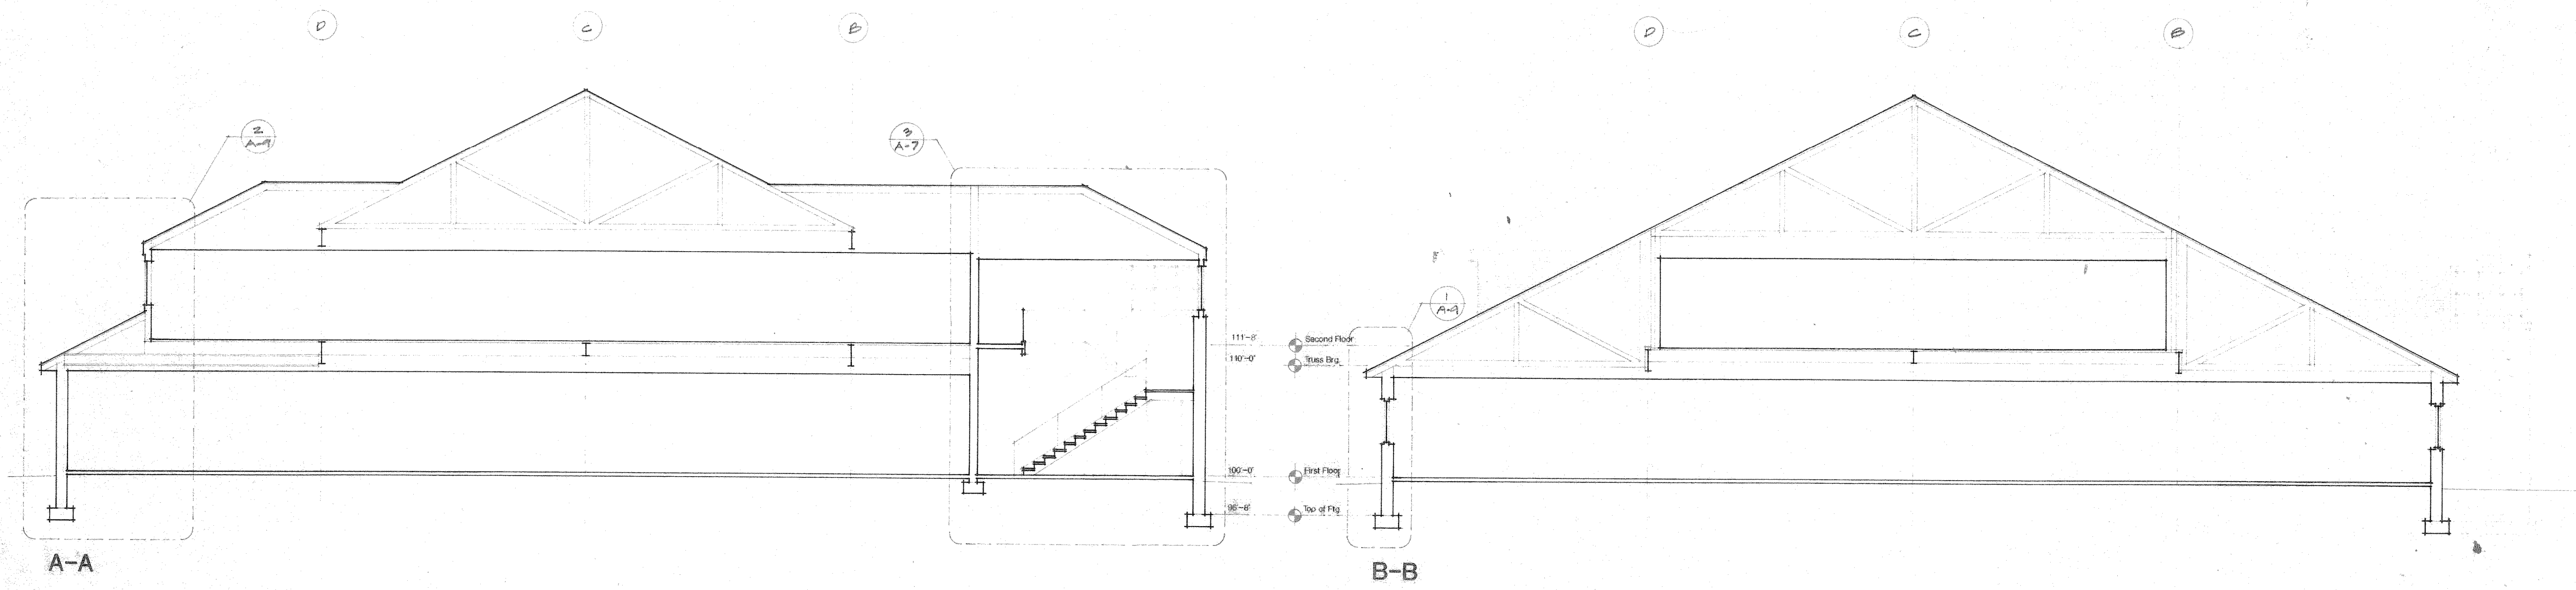

All building sections are drawn at 1/8"=1'-0" scale.

NO.	REVISION DESCRIPTION	DATE
FEINKNOPF MACIOCE SCHAPPA Architects, Inc.		
274 Marconi Boulevard, Columbus, Ohio 43215 tele (614) 221-3192 fax (614) 221-5601		
JASONWAY MEDICAL OFFICE BUILDING		
SECRET TITLE	SECRET NO.	
BUILDING SECTIONS	A-5	