


PLAN NOTES


- ① TYPE R4 FIXTURES IN THIS ROOM TO HAVE LUTRON HI-LUME BALLASTS.
- ② MATCHING FLUORESCENT SLIDE TYPE DIMMER.
- ③ WIRE SAFE LIGHT PORTION OF FIXTURE TO 3-WAY SWITCHES.
- ④ MOUNT SWITCH AT 7'-0" A.F.F.
- ⑤ LITHONIA SIGNATURE SERIES SPECIAL WORDING SIGN, 2 LAMP FLUORESCENT, RED LETTERS ON WHITE BACKGROUND, "DARKROOM IN USE". WIRE TO OPERATE WITH SAFE LIGHT PORTION OF FIXTURE.

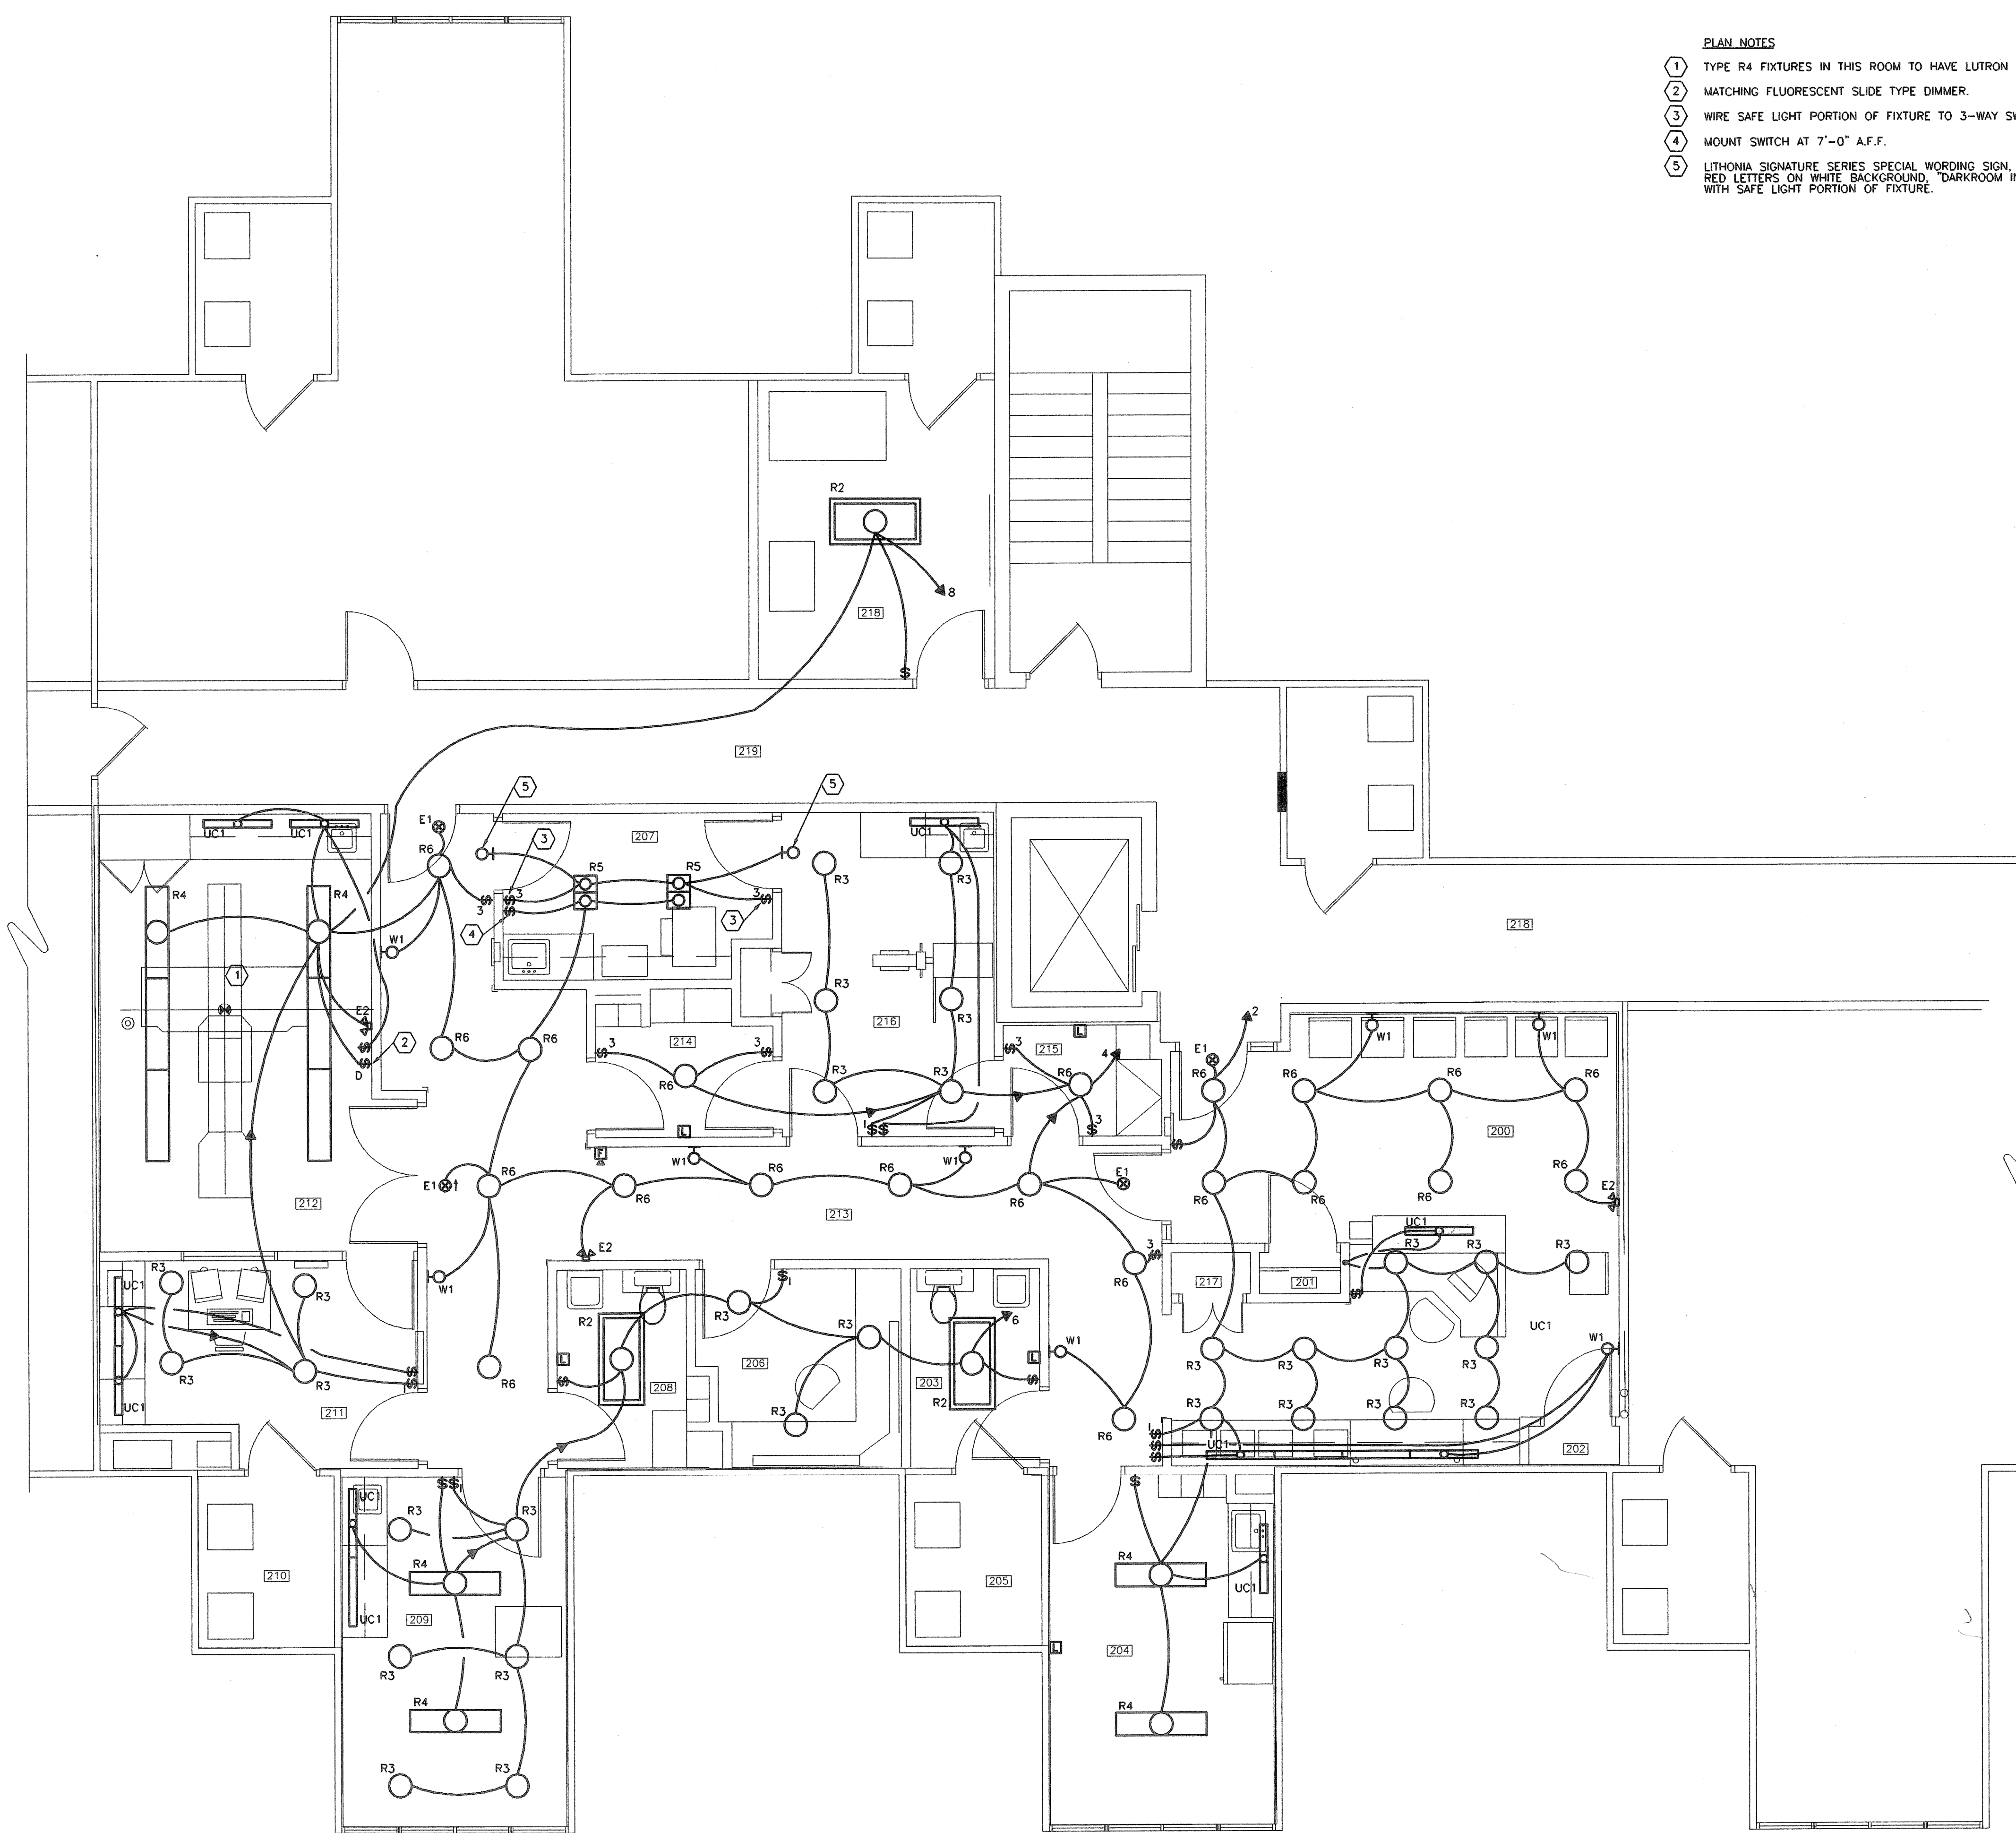

JASONWAY IMAGING CENTER

FEB. 6, 1998 PROJ. No. : 97045

<input type="checkbox"/> SCHEMATIC DESIGN	---	△ REVISION No. 1
<input type="checkbox"/> DESIGN DEVELOPMENT	---	△ REVISION No. 2
<input type="checkbox"/> DESIGN DEV. SIGN-OFF	---	△ REVISION No. 3
<input type="checkbox"/> BIDDING	---	△ REVISION No. 4
<input type="checkbox"/> BLDG. PERMIT SUBMISSION	---	△ REVISION No. 5
<input checked="" type="checkbox"/> CONSTRUCTION	---	△ REVISION No. 6
<input type="checkbox"/> NOT FOR CONSTRUCTION	---	△ REVISION No. 1
<input type="checkbox"/> RECORD / FILE	---	△ REVISION No. 2

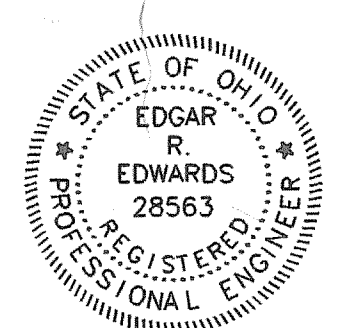

FLOOR PLAN ELECTRICAL

ELECTRICAL FLOOR PLAN
LIGHTING 1/4"=1'-0" NORTH

M W.E. MONKS & CO.
ENGINEERS
3073 NORTH HIGH STREET COLUMBUS, OHIO 43202-1180
614-267-4928

E-01